



THE UNITED STATES  
PAVILION VENICE  
BIENNALE


SOLOMON R. GUGGENHEIM  
FOUNDATION

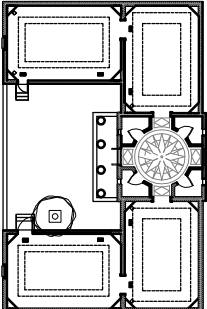

EXISTING BUILDING  
SCALE 1:100  
ALL MEASURES IN METERS


FLOOR PLAN

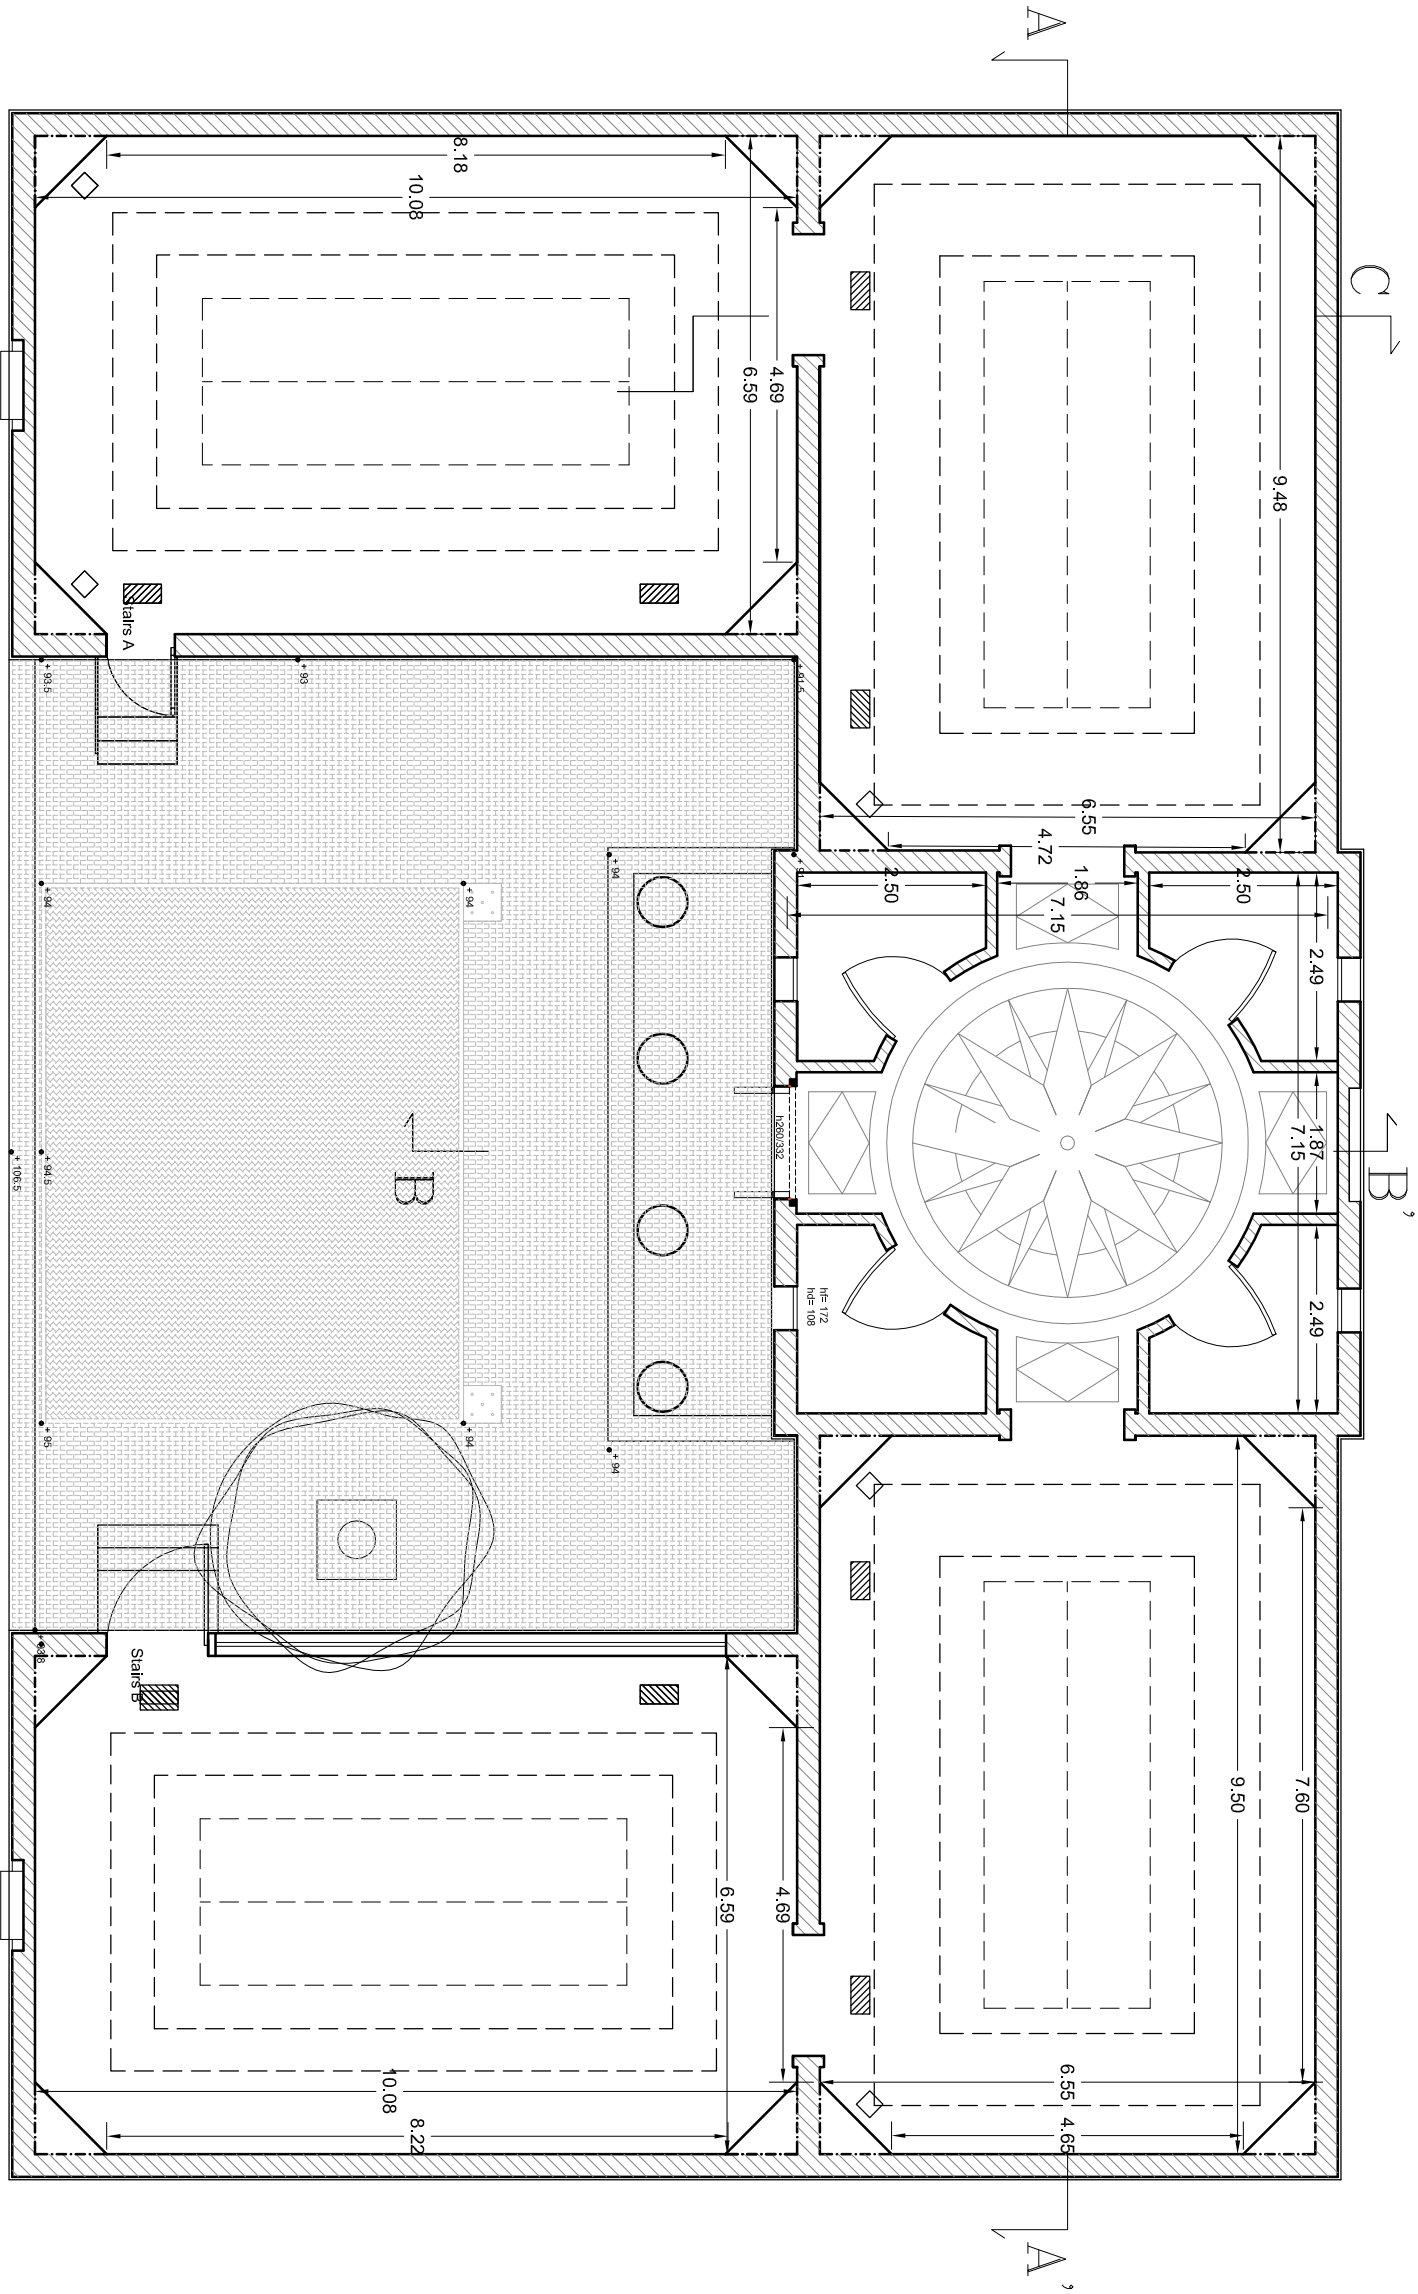

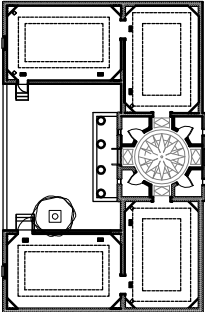


EXISTING BUILDING  
SCALE 1:100  
ALL MEASURES IN METERS

ROOF PLAN

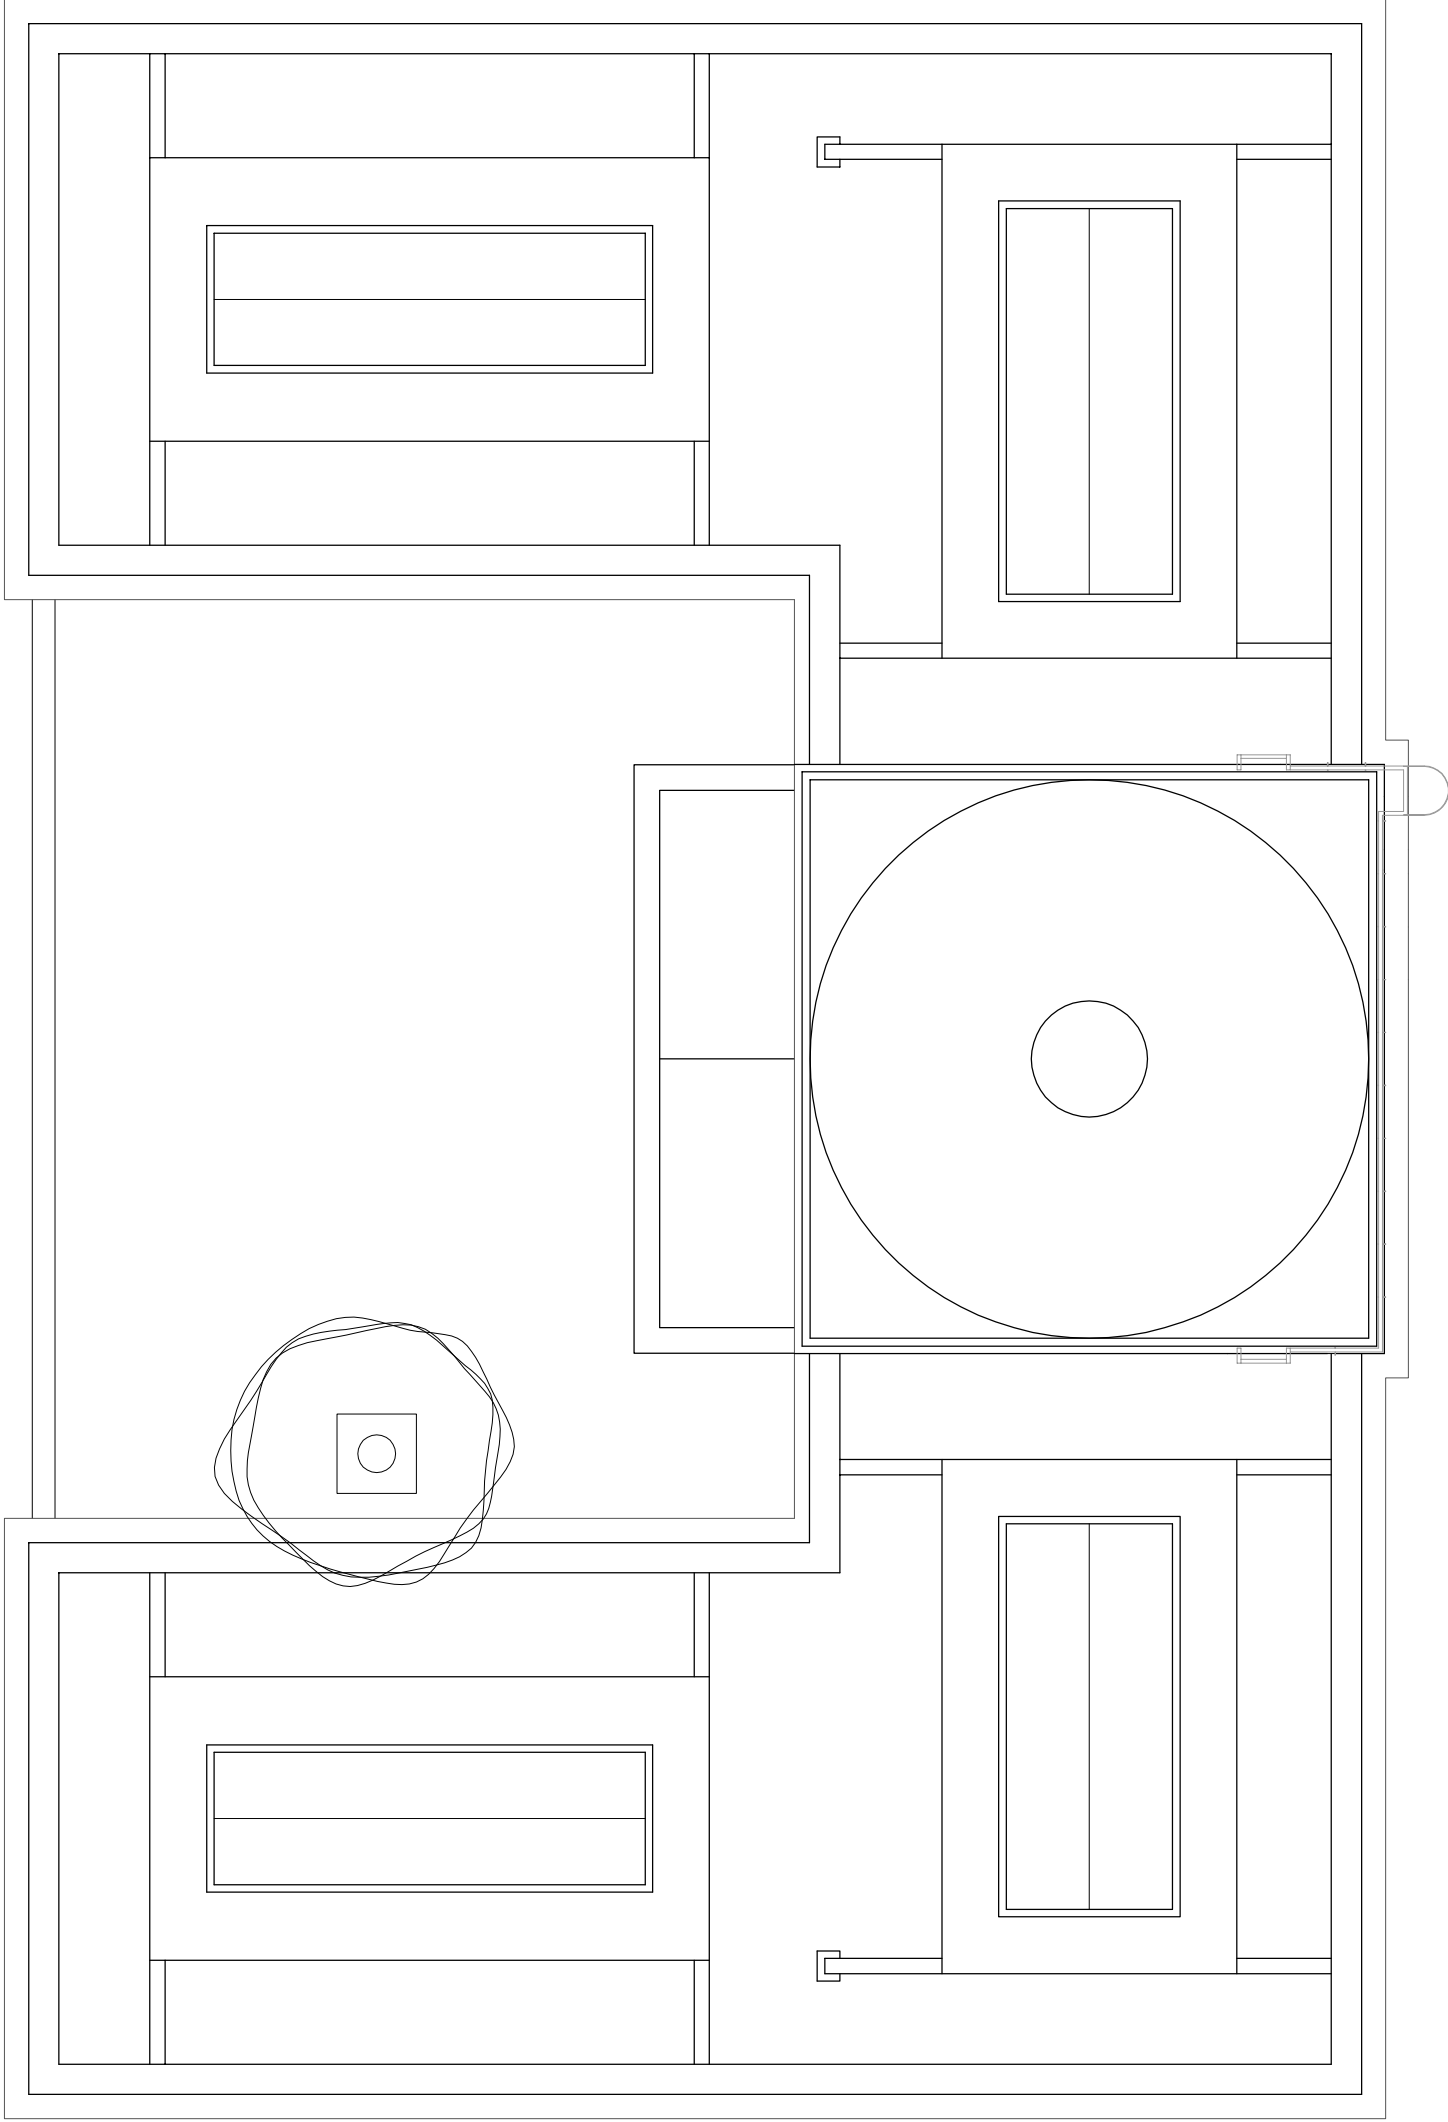

**SOLOMON R. GUGGENHEIM  
FOUNDATION**

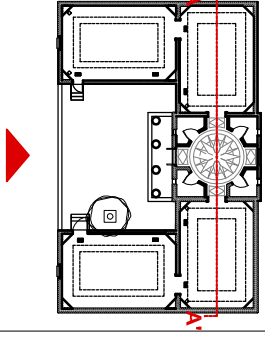


## PRINCIPAL FACADE SECTION A-A'




THE UNITED STATES  
PAVILION VENICE  
BIENNALE


SOLOMON R. GUGGENHEIM  
FOUNDATION

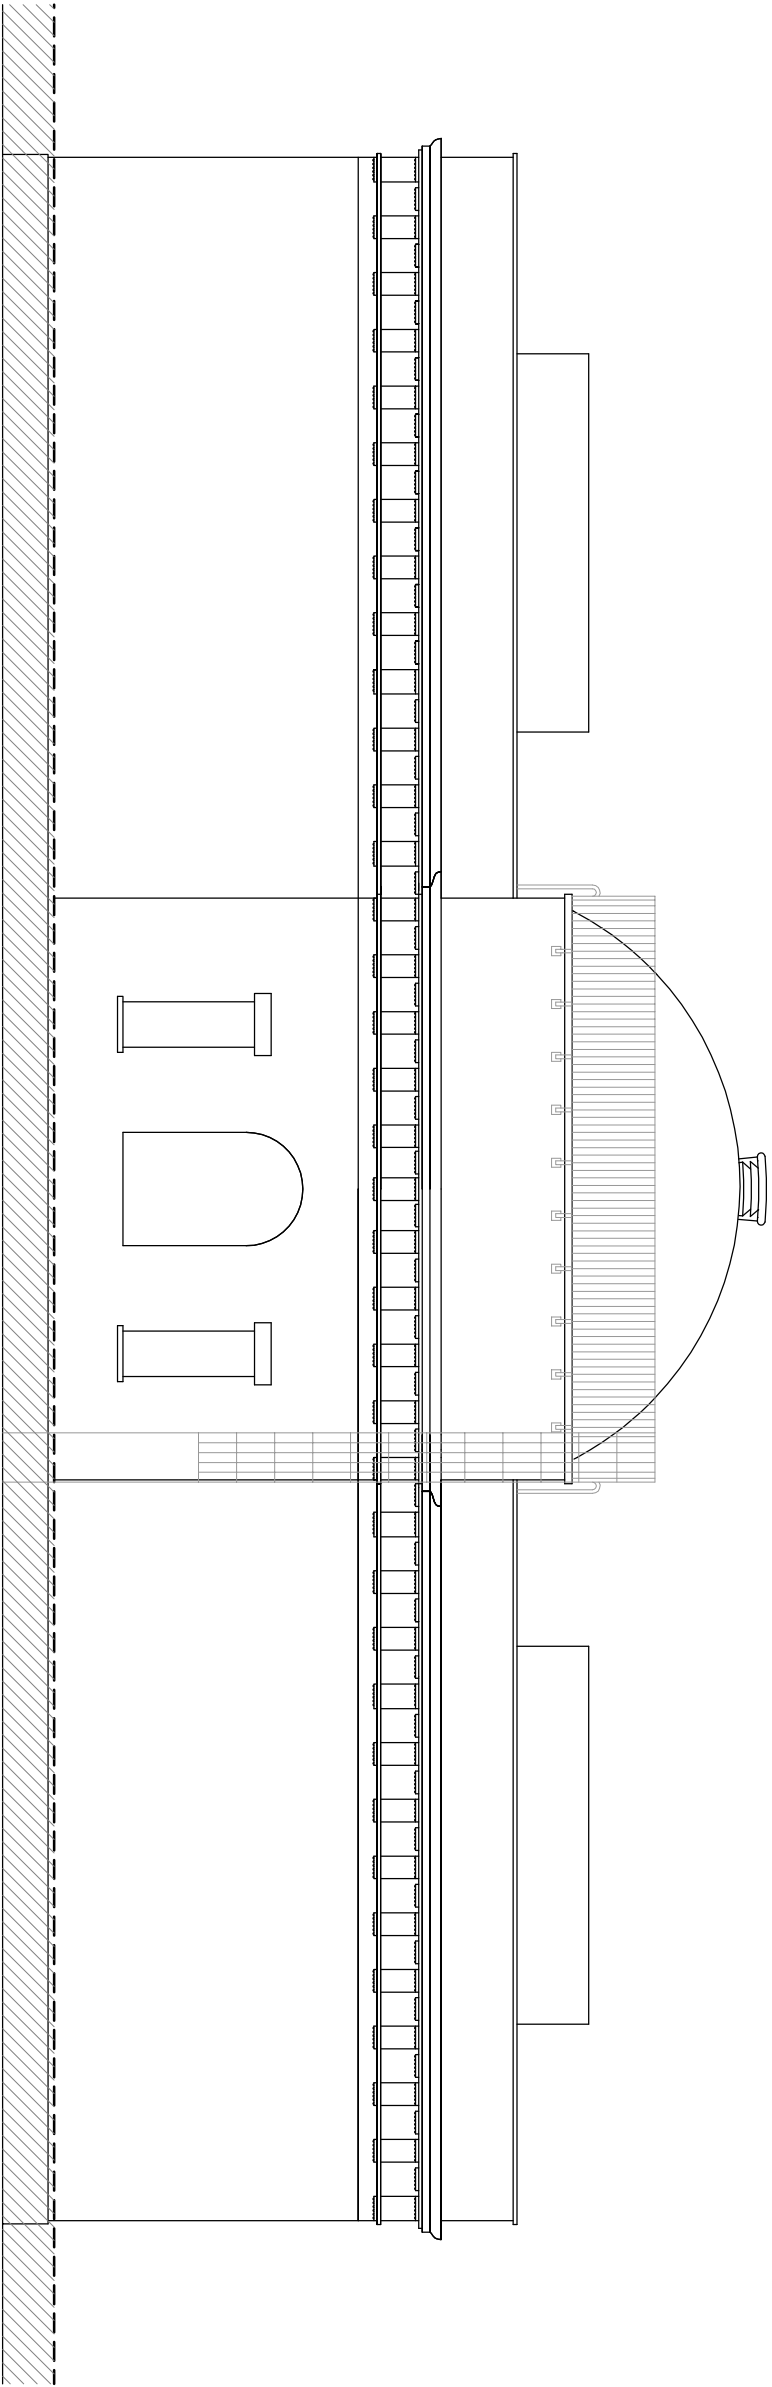

SOUTH ELEVATION

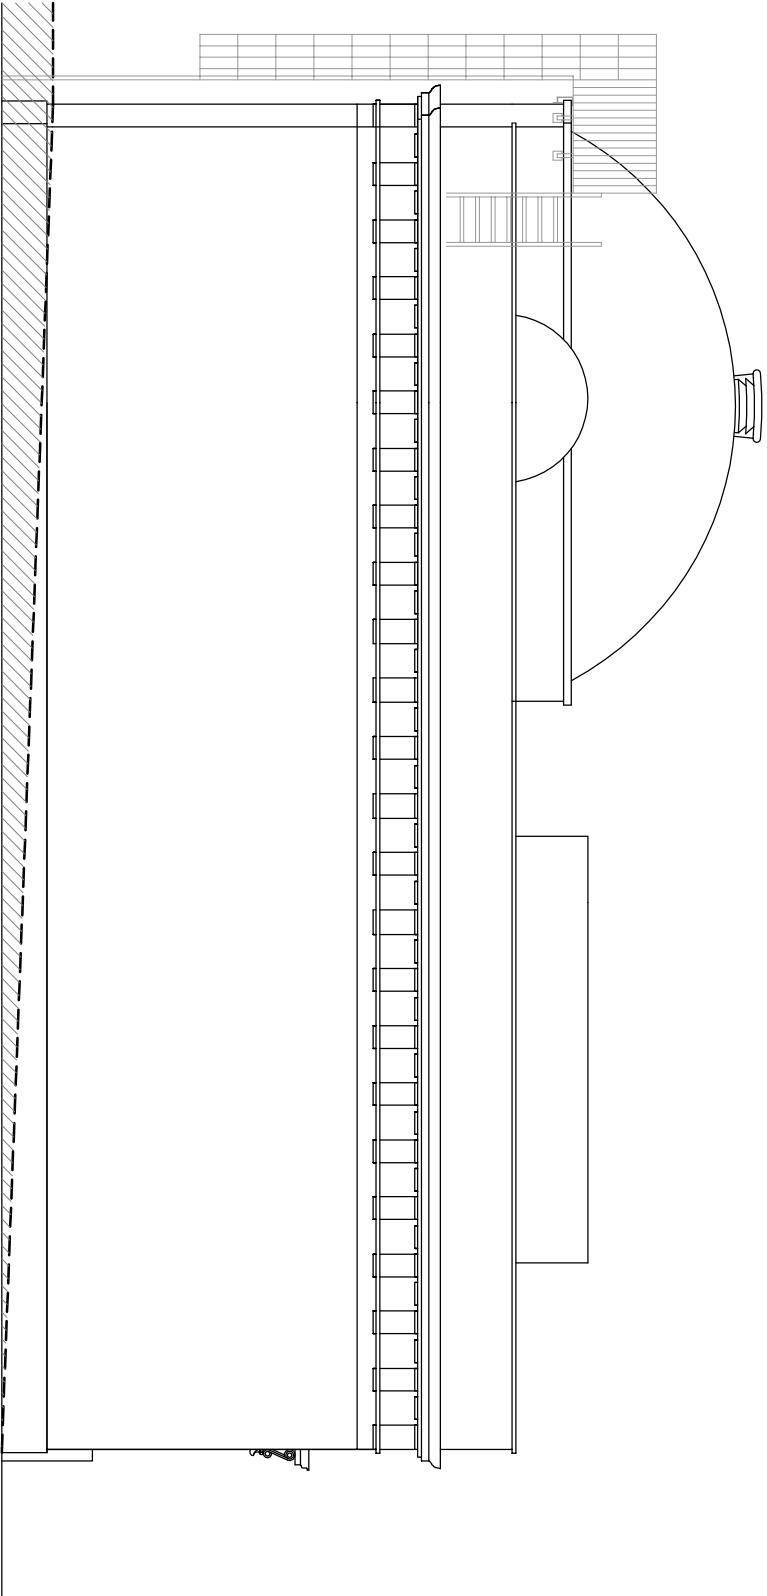

WEST ELEVATION

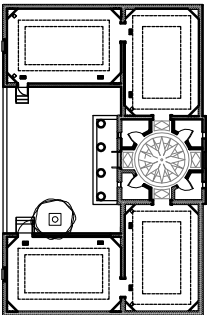




EXISTING BUILDING  
SCALE 1:100  
ALL MEASURES IN METERS

SOUTH ELEVATION  
WEST ELEVATION



THE UNITED STATES  
PAVILION VENICE  
BIENNALE

SOLOMON R. GUGGENHEIM  
FOUNDATION

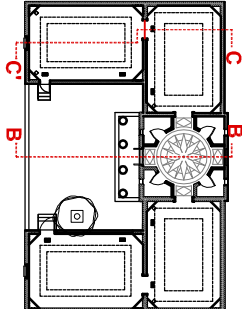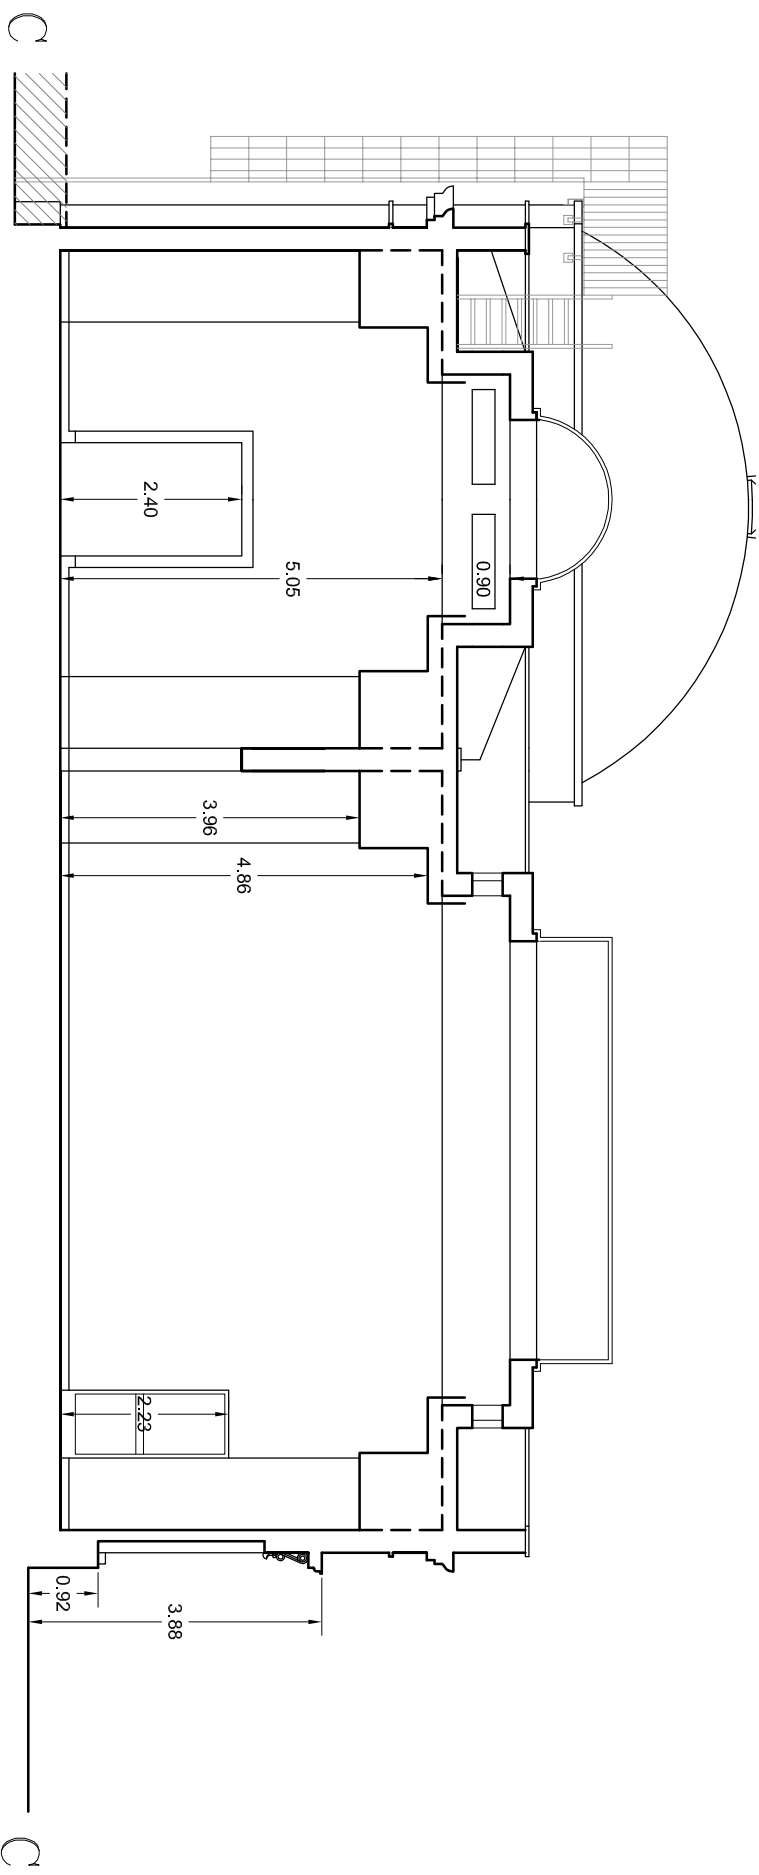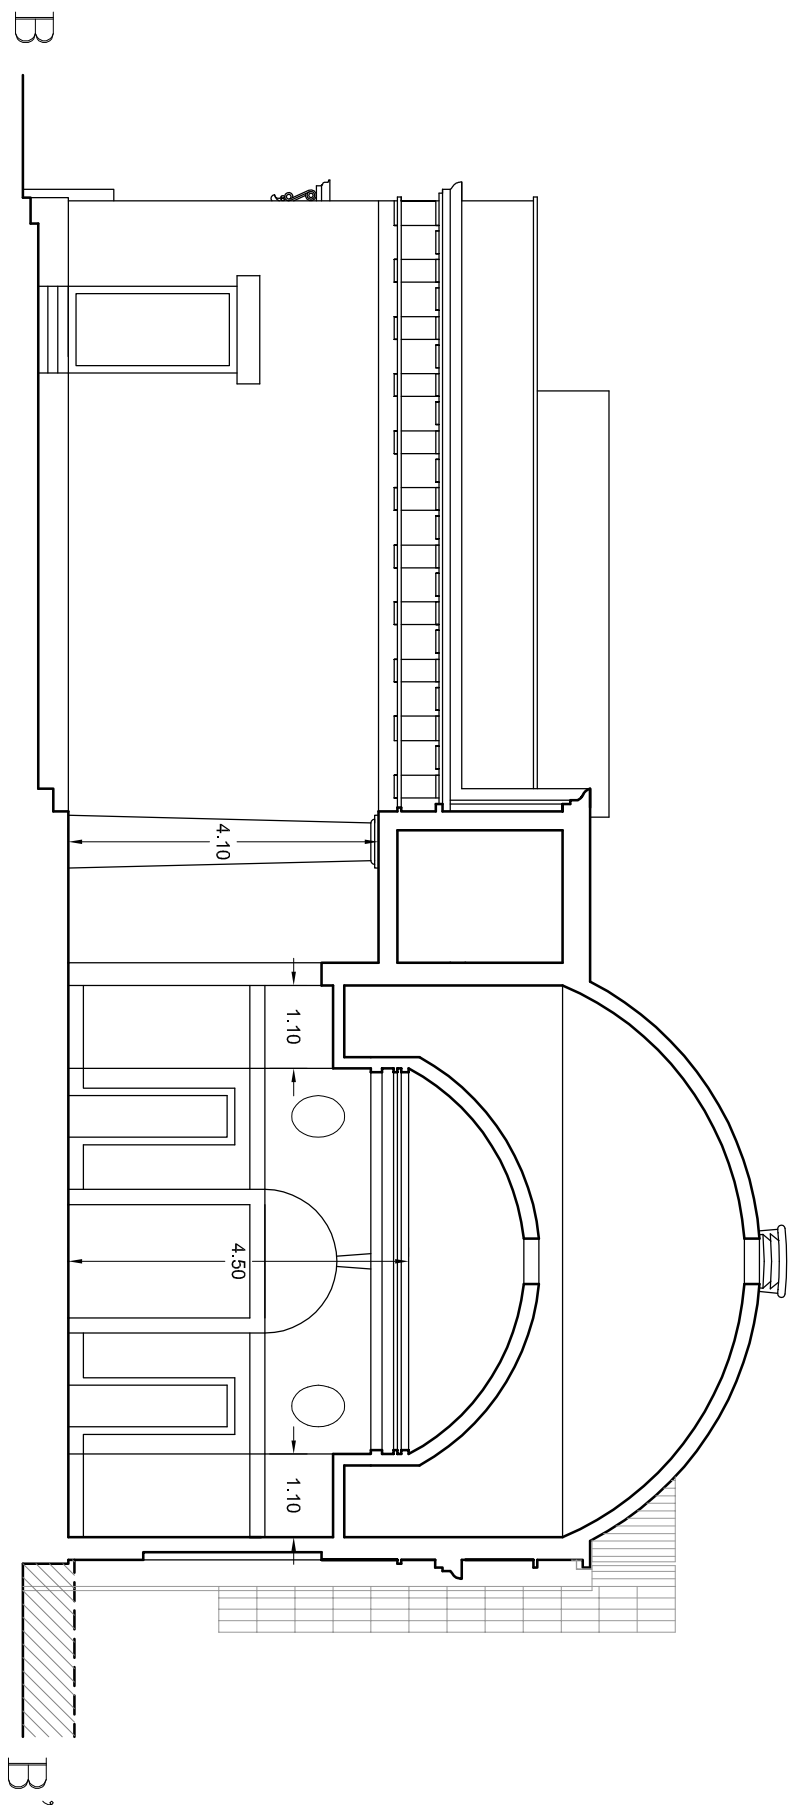



EXISTING BUILDING  
SCALE 1:100  
ALL MEASURES IN METERS

SECTION B-B'  
SECTION C-C'



**THE UNITED STATES  
PAVILION VENICE  
BIENNALE**

**SOLOMON R. GUGGENHEIM  
FOUNDATION**

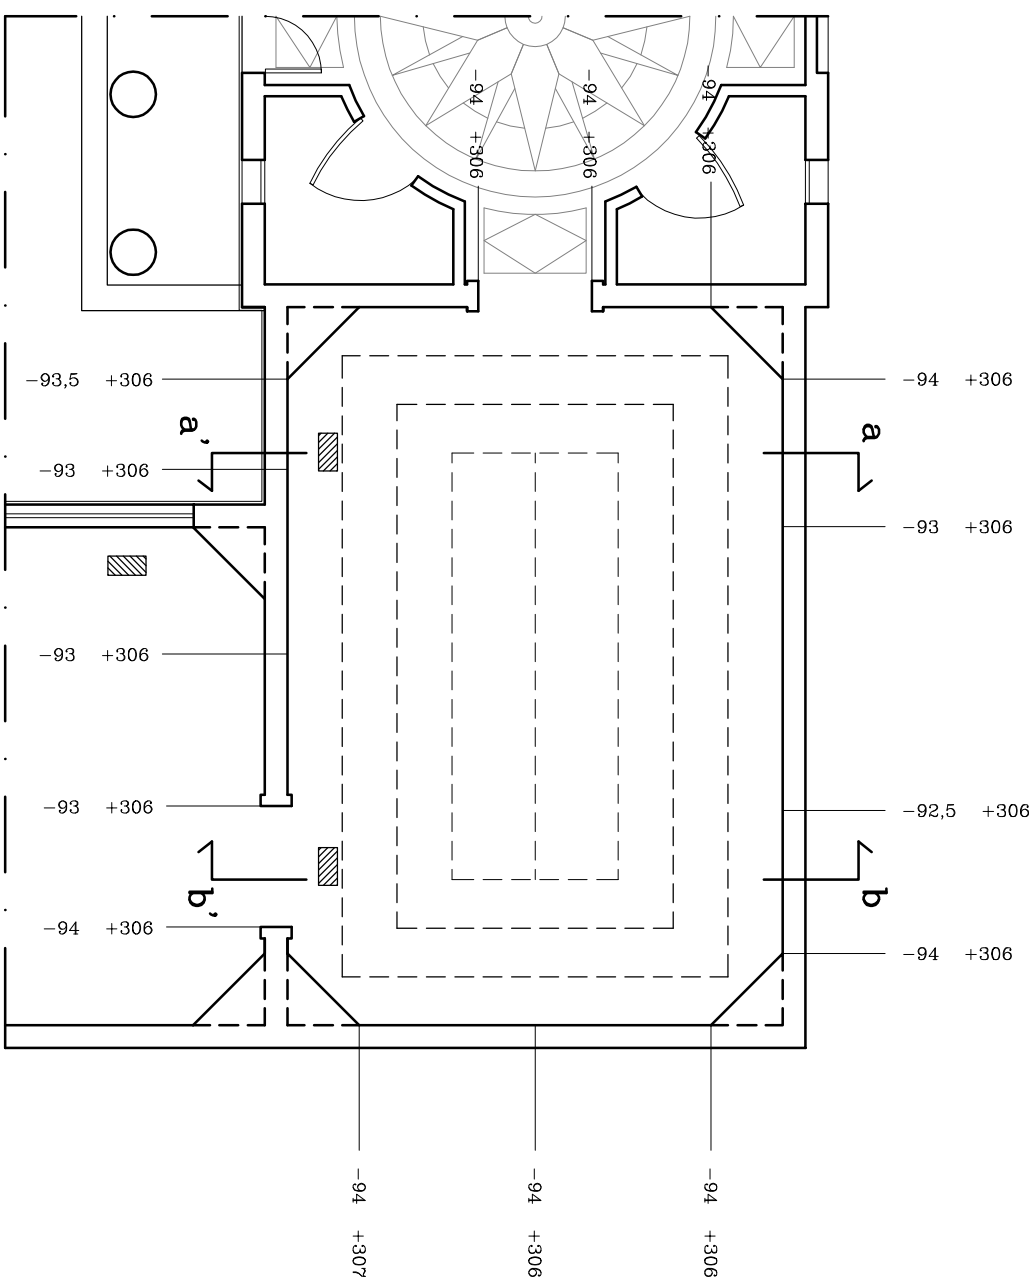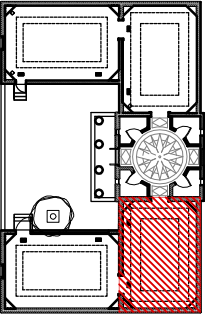

## Gallery 3



## GALLERY 3

**EXISTING BUILDING  
SCALE 1:100  
ALL MEASURES IN METERS**

