



THE UNITED STATES
PAVILION VENICE
BIENNALE


SOLOMON R. GUGGENHEIM
FOUNDATION

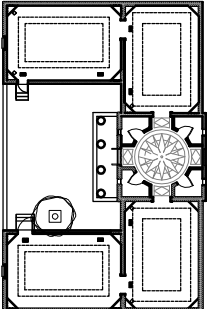

EXISTING BUILDING
SCALE 1:100
ALL MEASURES IN METERS


FLOOR PLAN

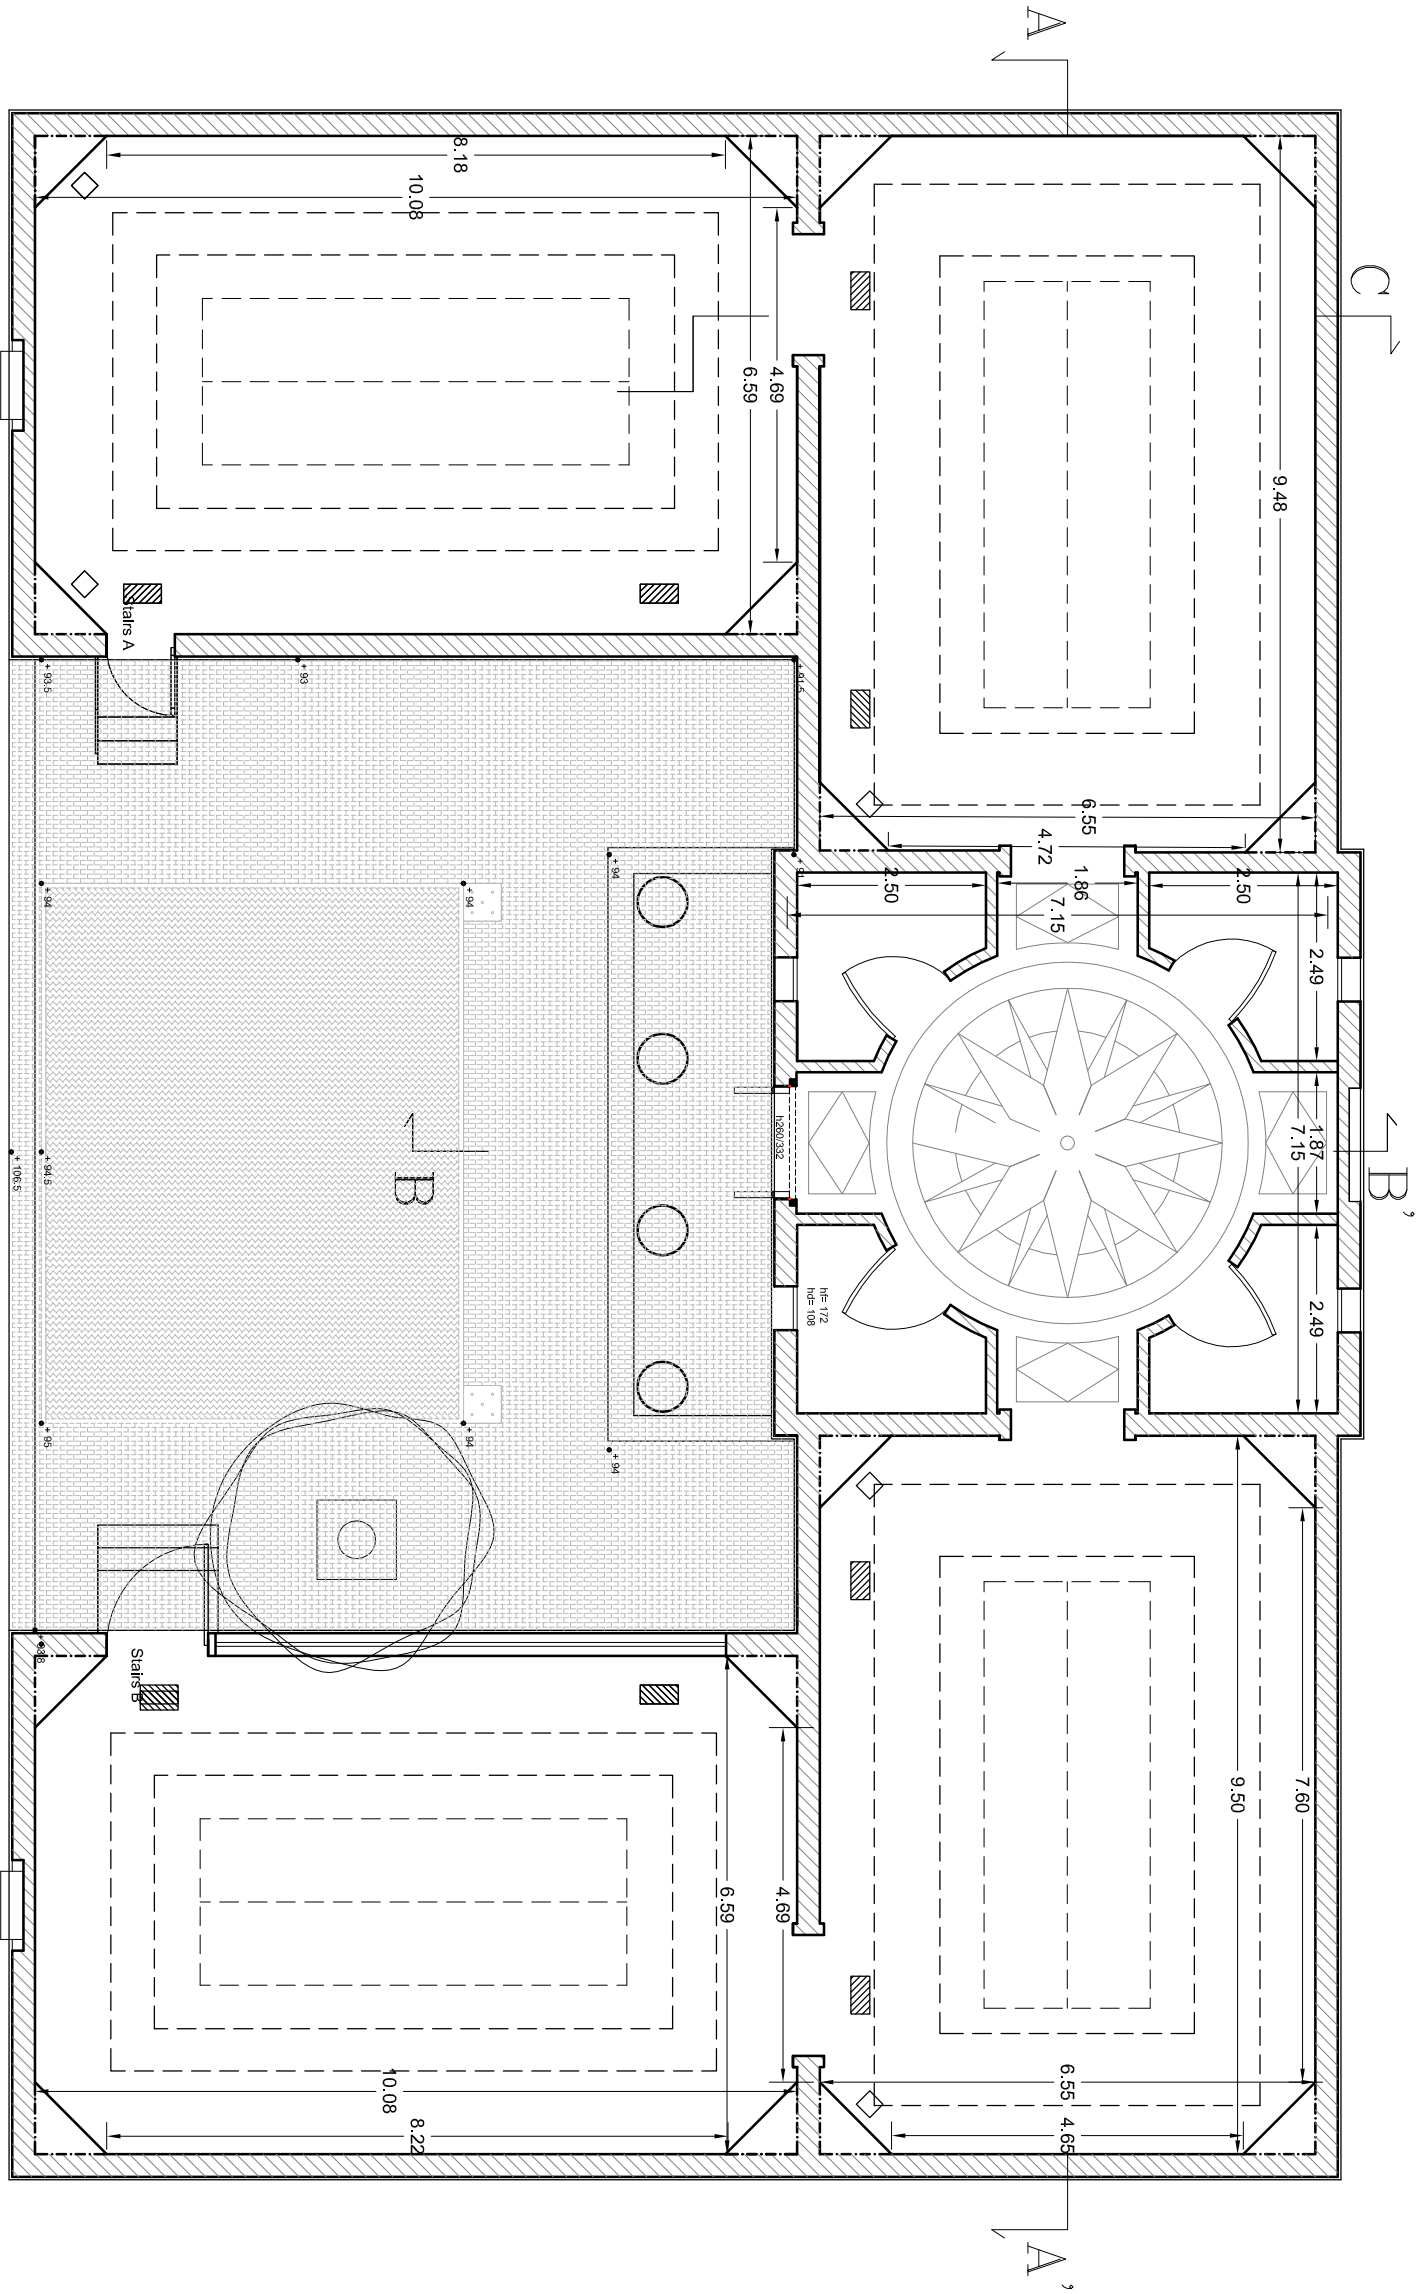

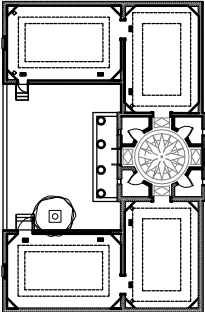



EXISTING BUILDING
SCALE 1:100
ALL MEASURES IN METERS

ROOF PLAN

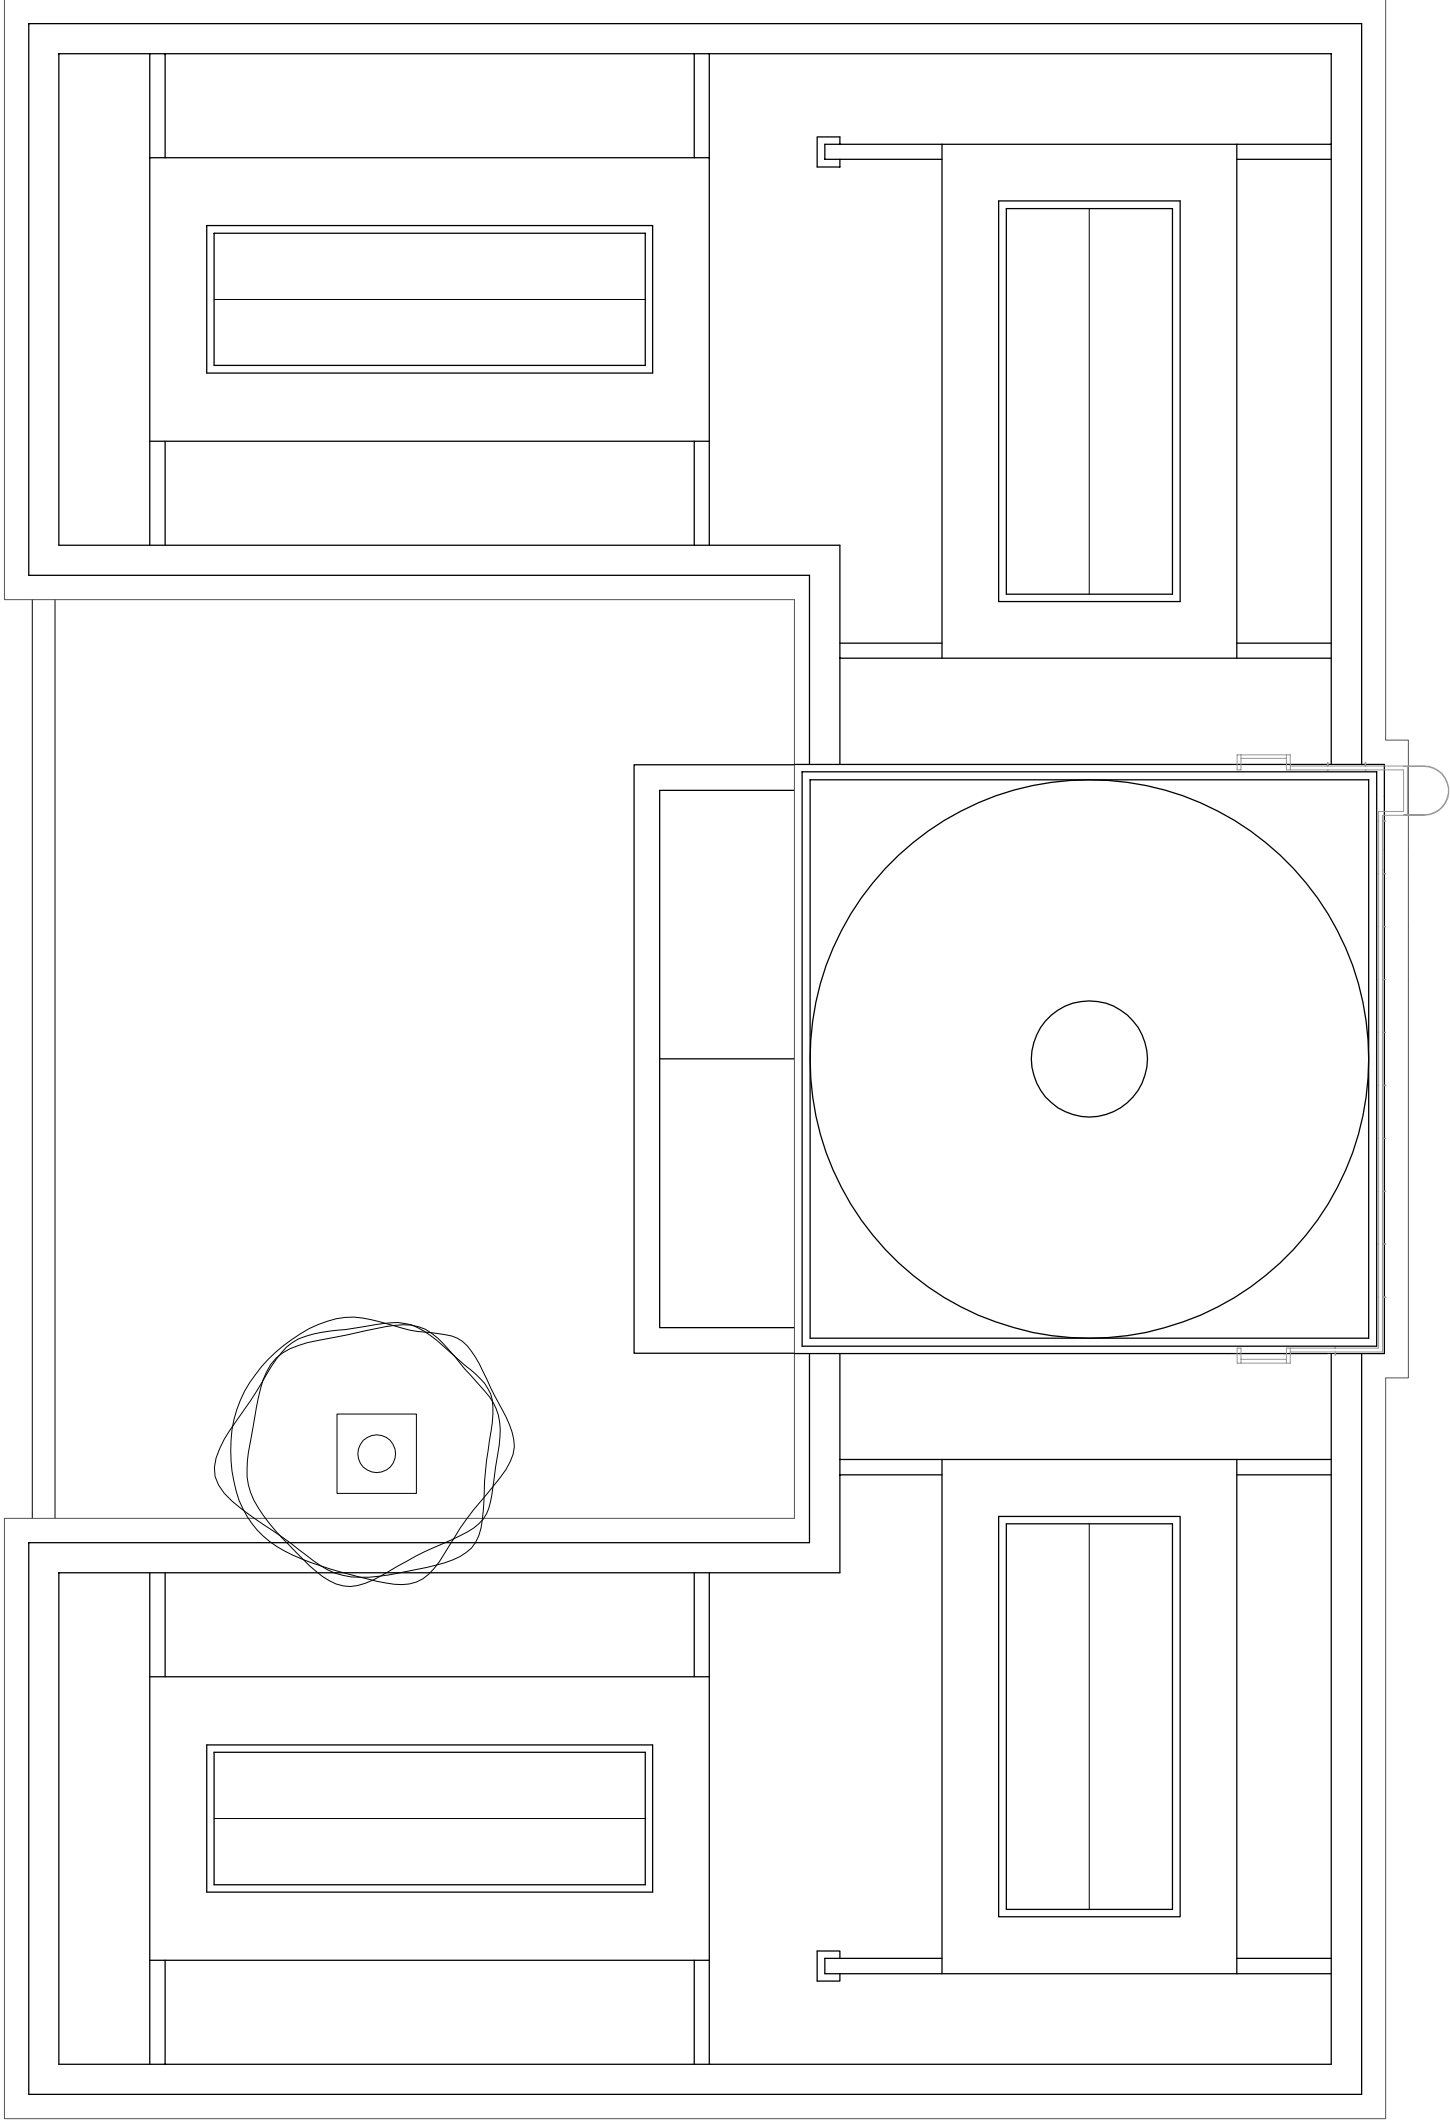


THE UNITED STATES
PAVILION VENICE
BIENNALE

SOLOMON R. GUGGENHEIM
FOUNDATION

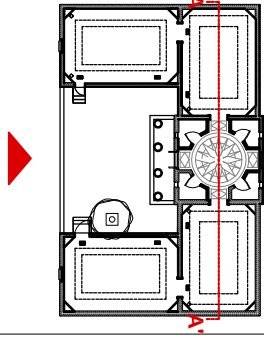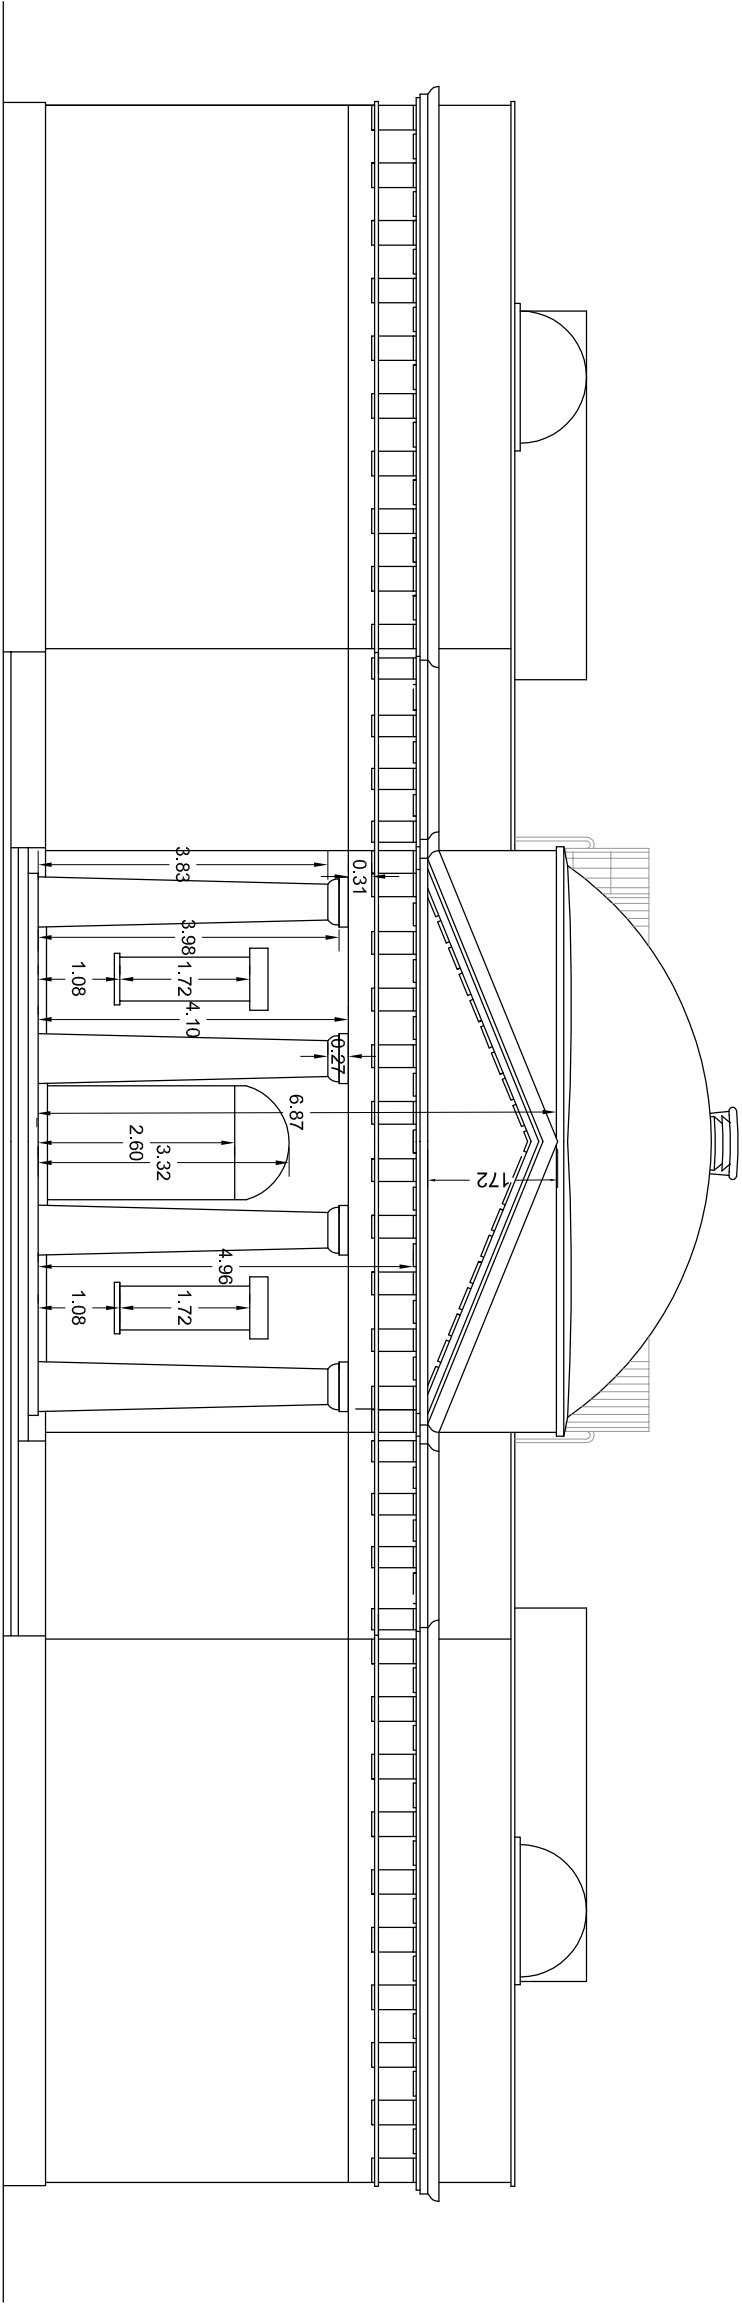


EXISTING BUILDING
SCALE 1:100
ALL MEASURES IN METERS

PRINCIPAL FACADE
SECTION A-A'

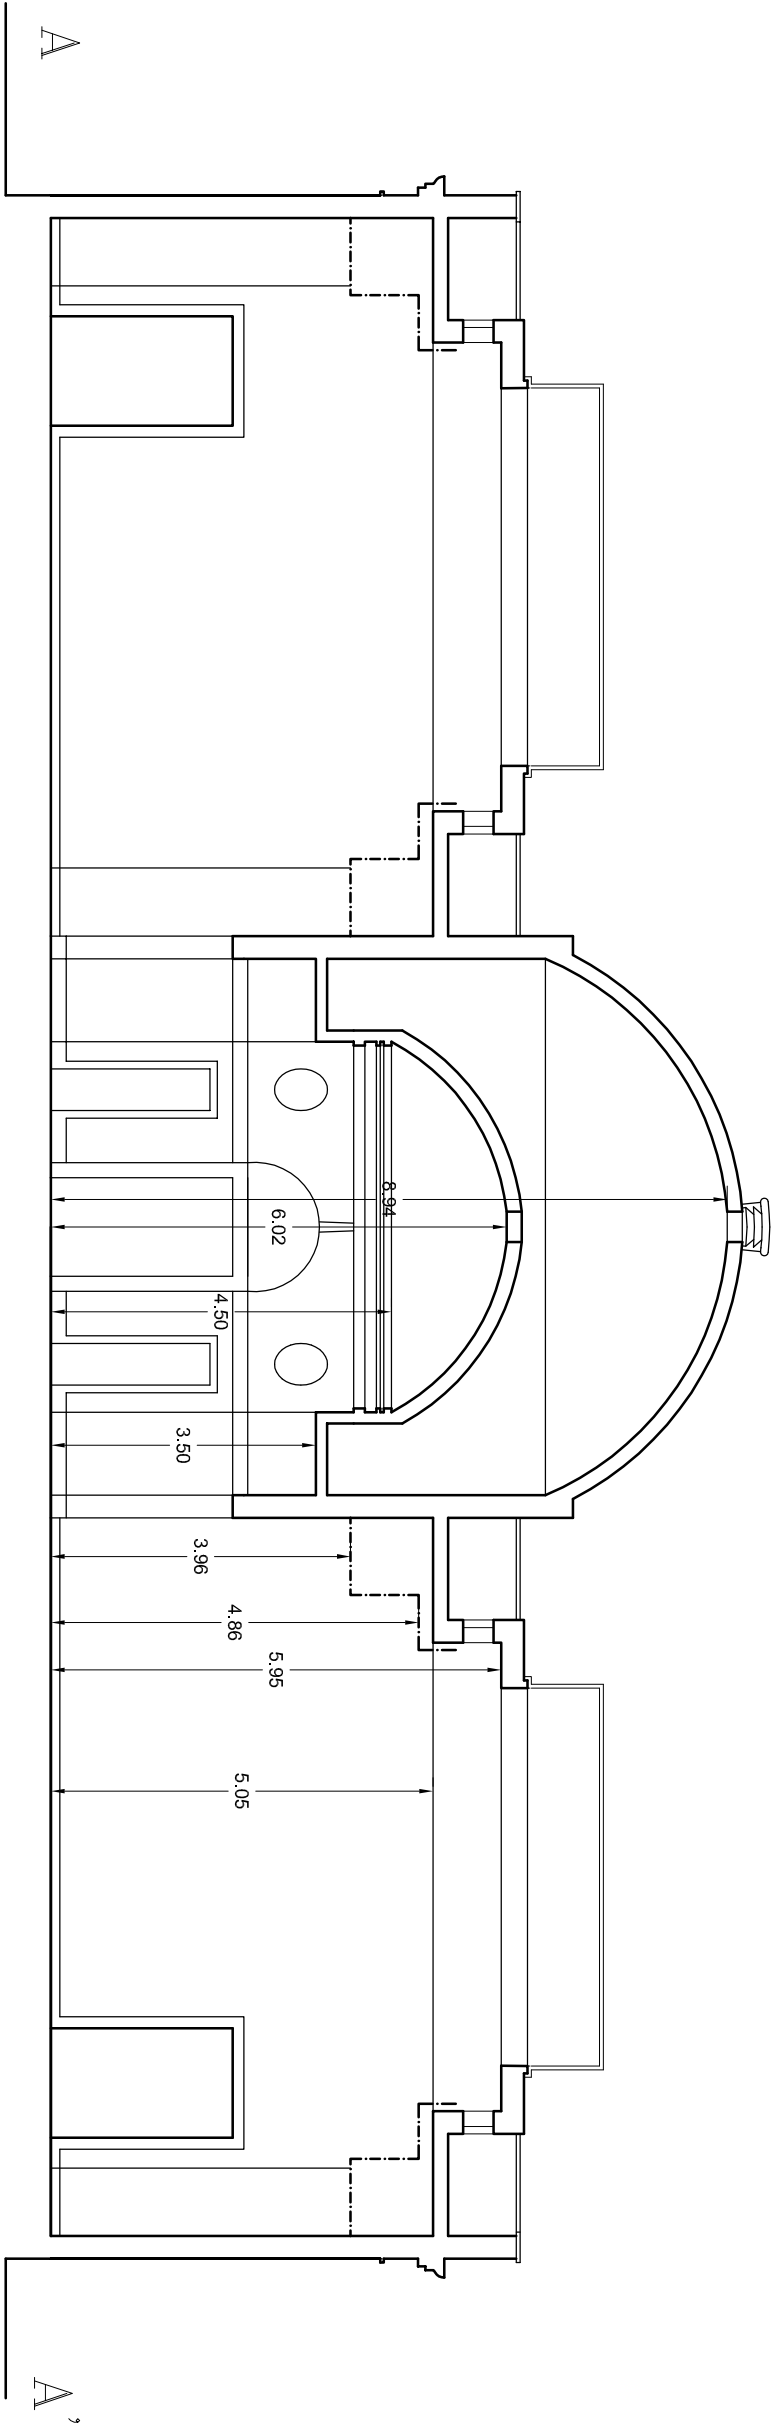


THE UNITED STATES
PAVILION VENICE
BIENNALE

SOLOMON R. GUGGENHEIM
FOUNDATION

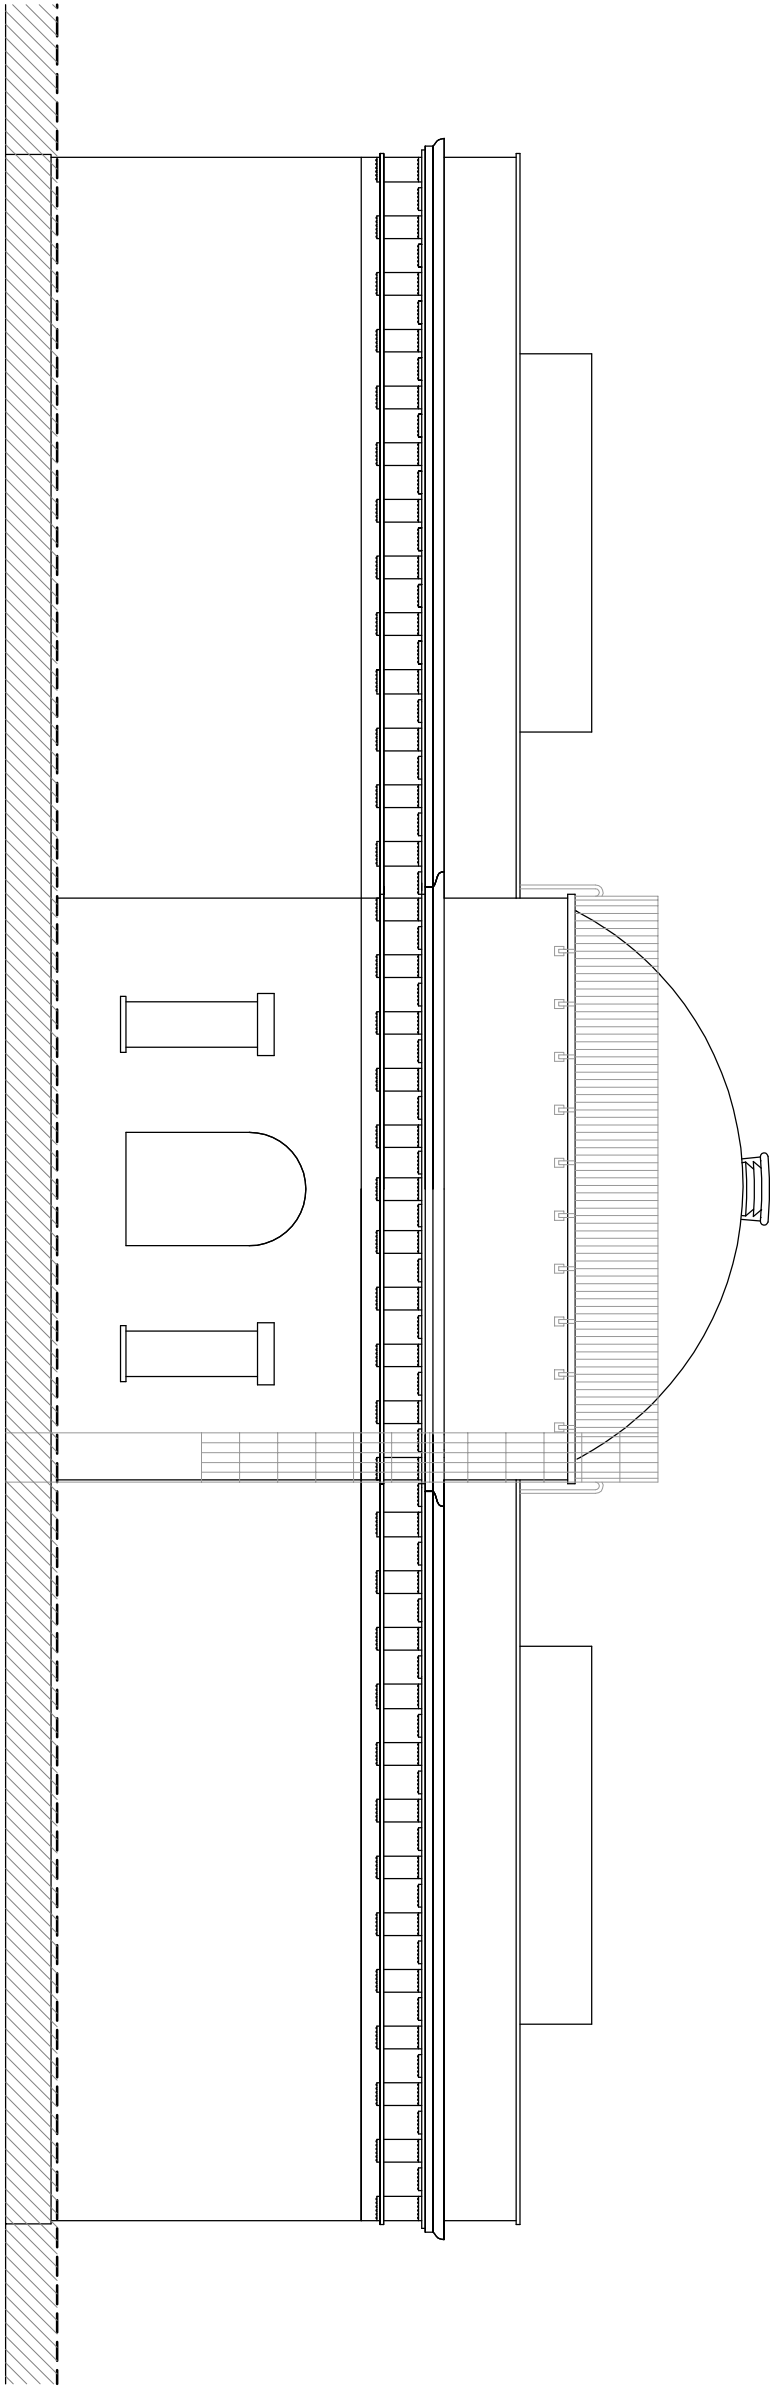


SOUTH ELEVATION

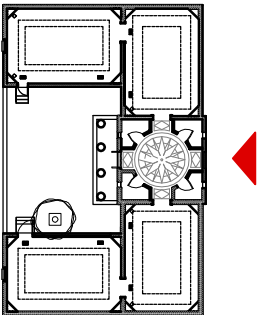

EXISTING BUILDING
SCALE 1:100
ALL MEASURES IN METERS

SOUTH ELEVATION
WEST ELEVATION

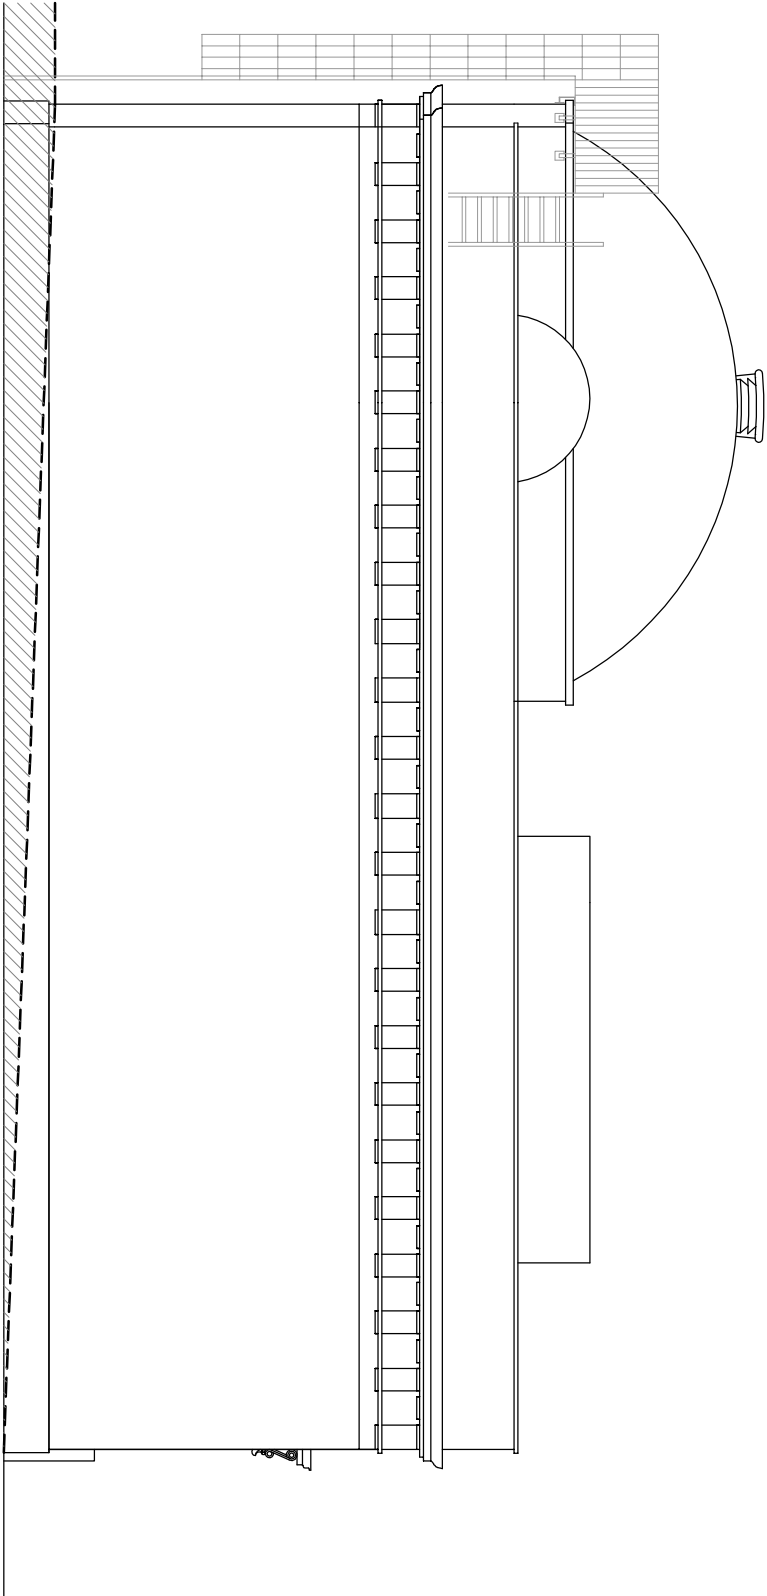


WEST ELEVATION





THE UNITED STATES
PAVILION VENICE
BIENNALE

SOLOMON R. GUGGENHEIM
FOUNDATION

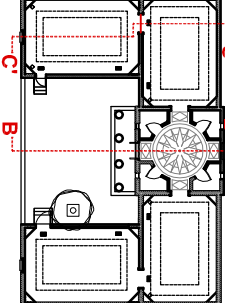



EXISTING BUILDING
SCALE 1:100
ALL MEASURES IN METERS

SECTION B-B'
SECTION C-C'

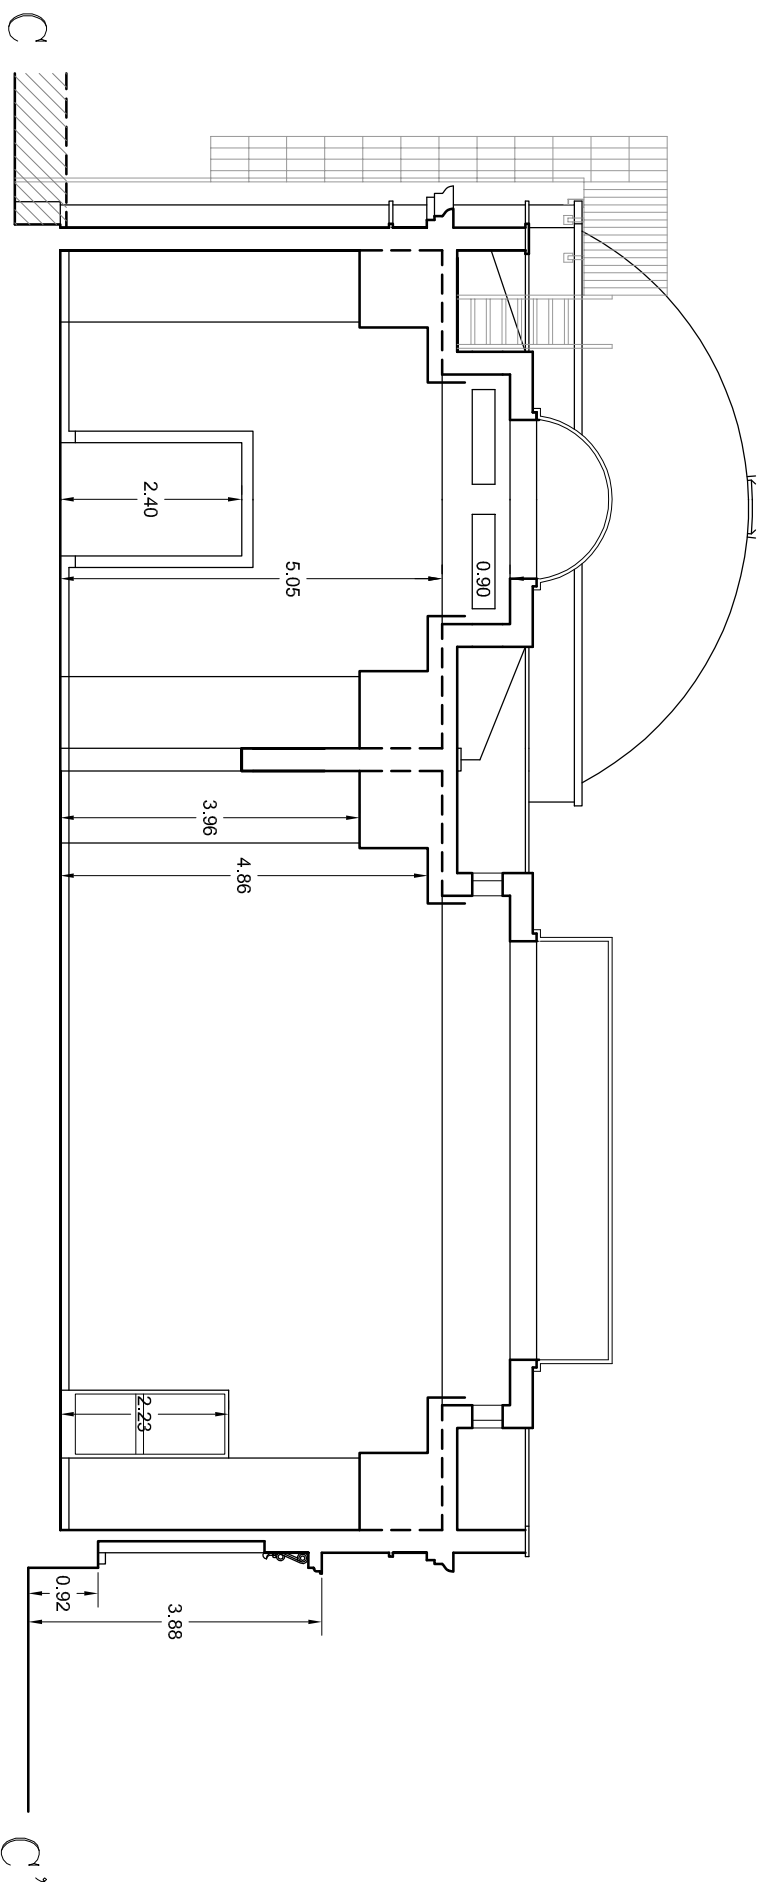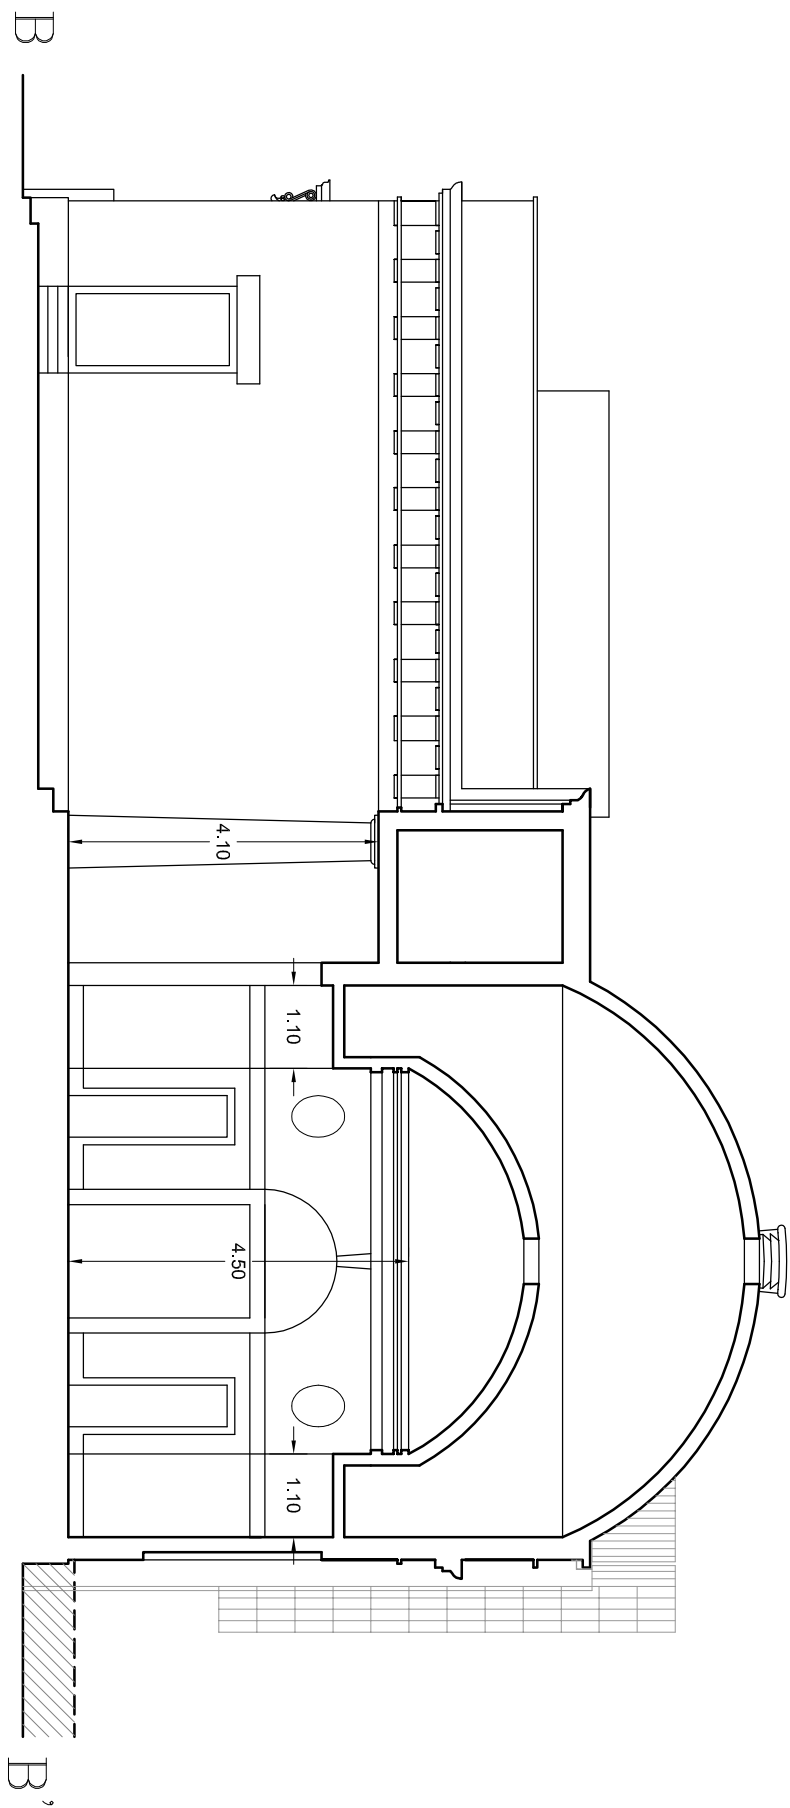


THE UNITED STATES
PAVILION VENICE
BIENNALE

SOLOMON R. GUGGENHEIM
FOUNDATION

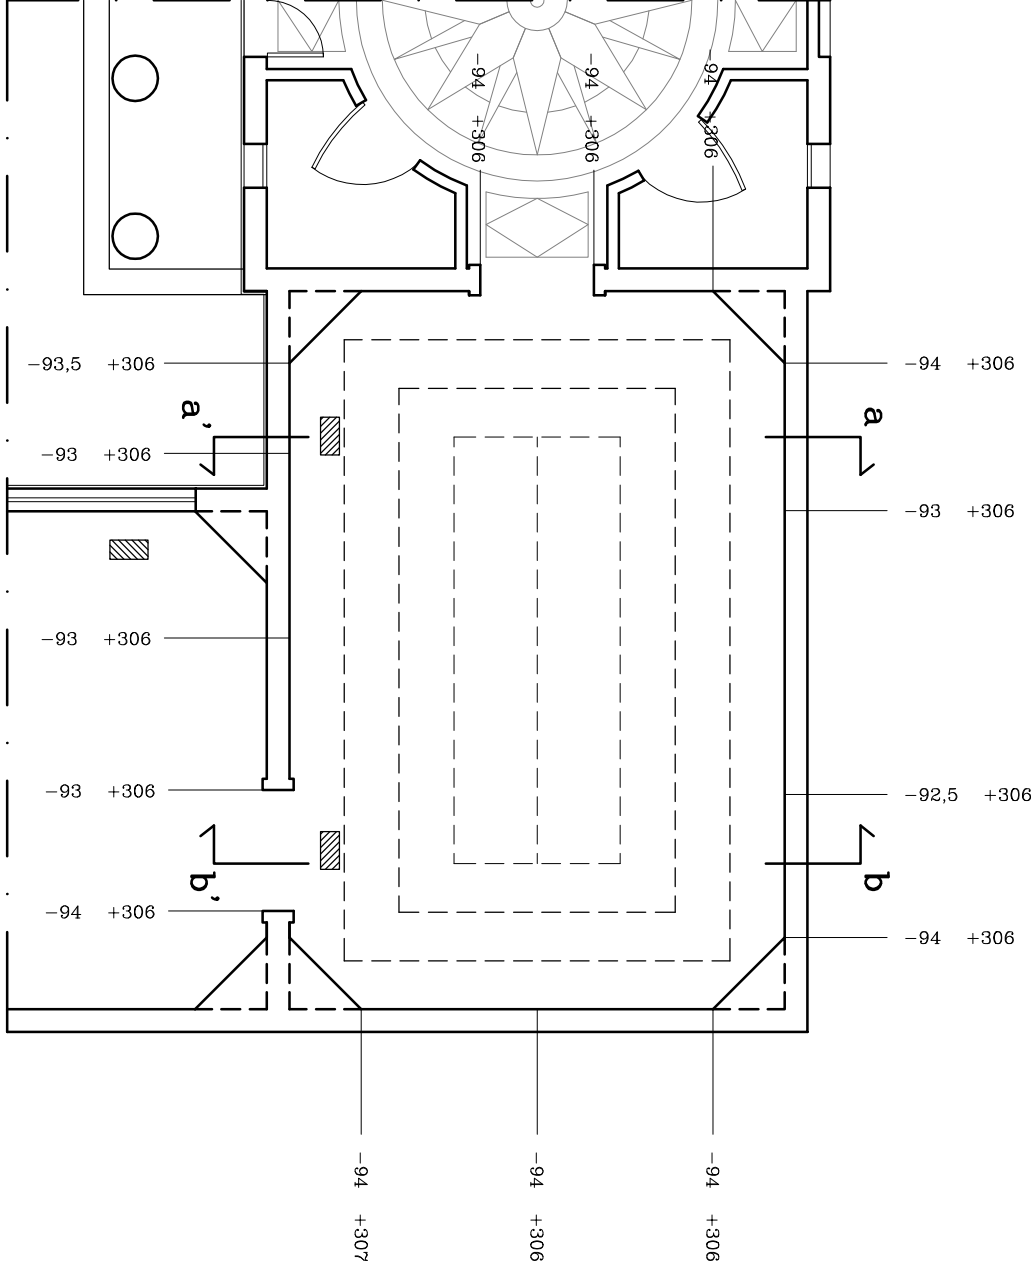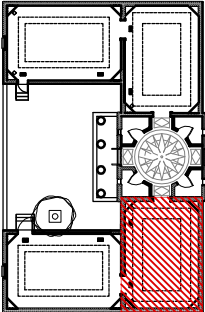

Gallery 3

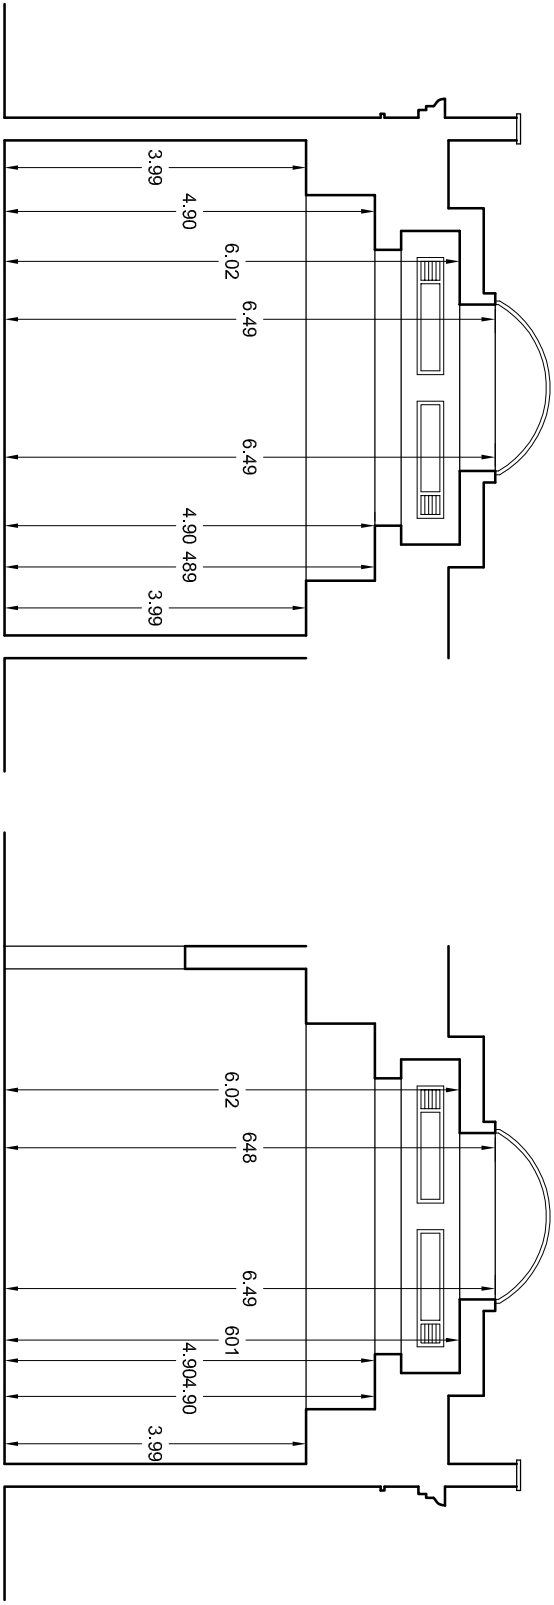

GALLERY 3

EXISTING BUILDING
SCALE 1:100
ALL MEASURES IN METERS

