


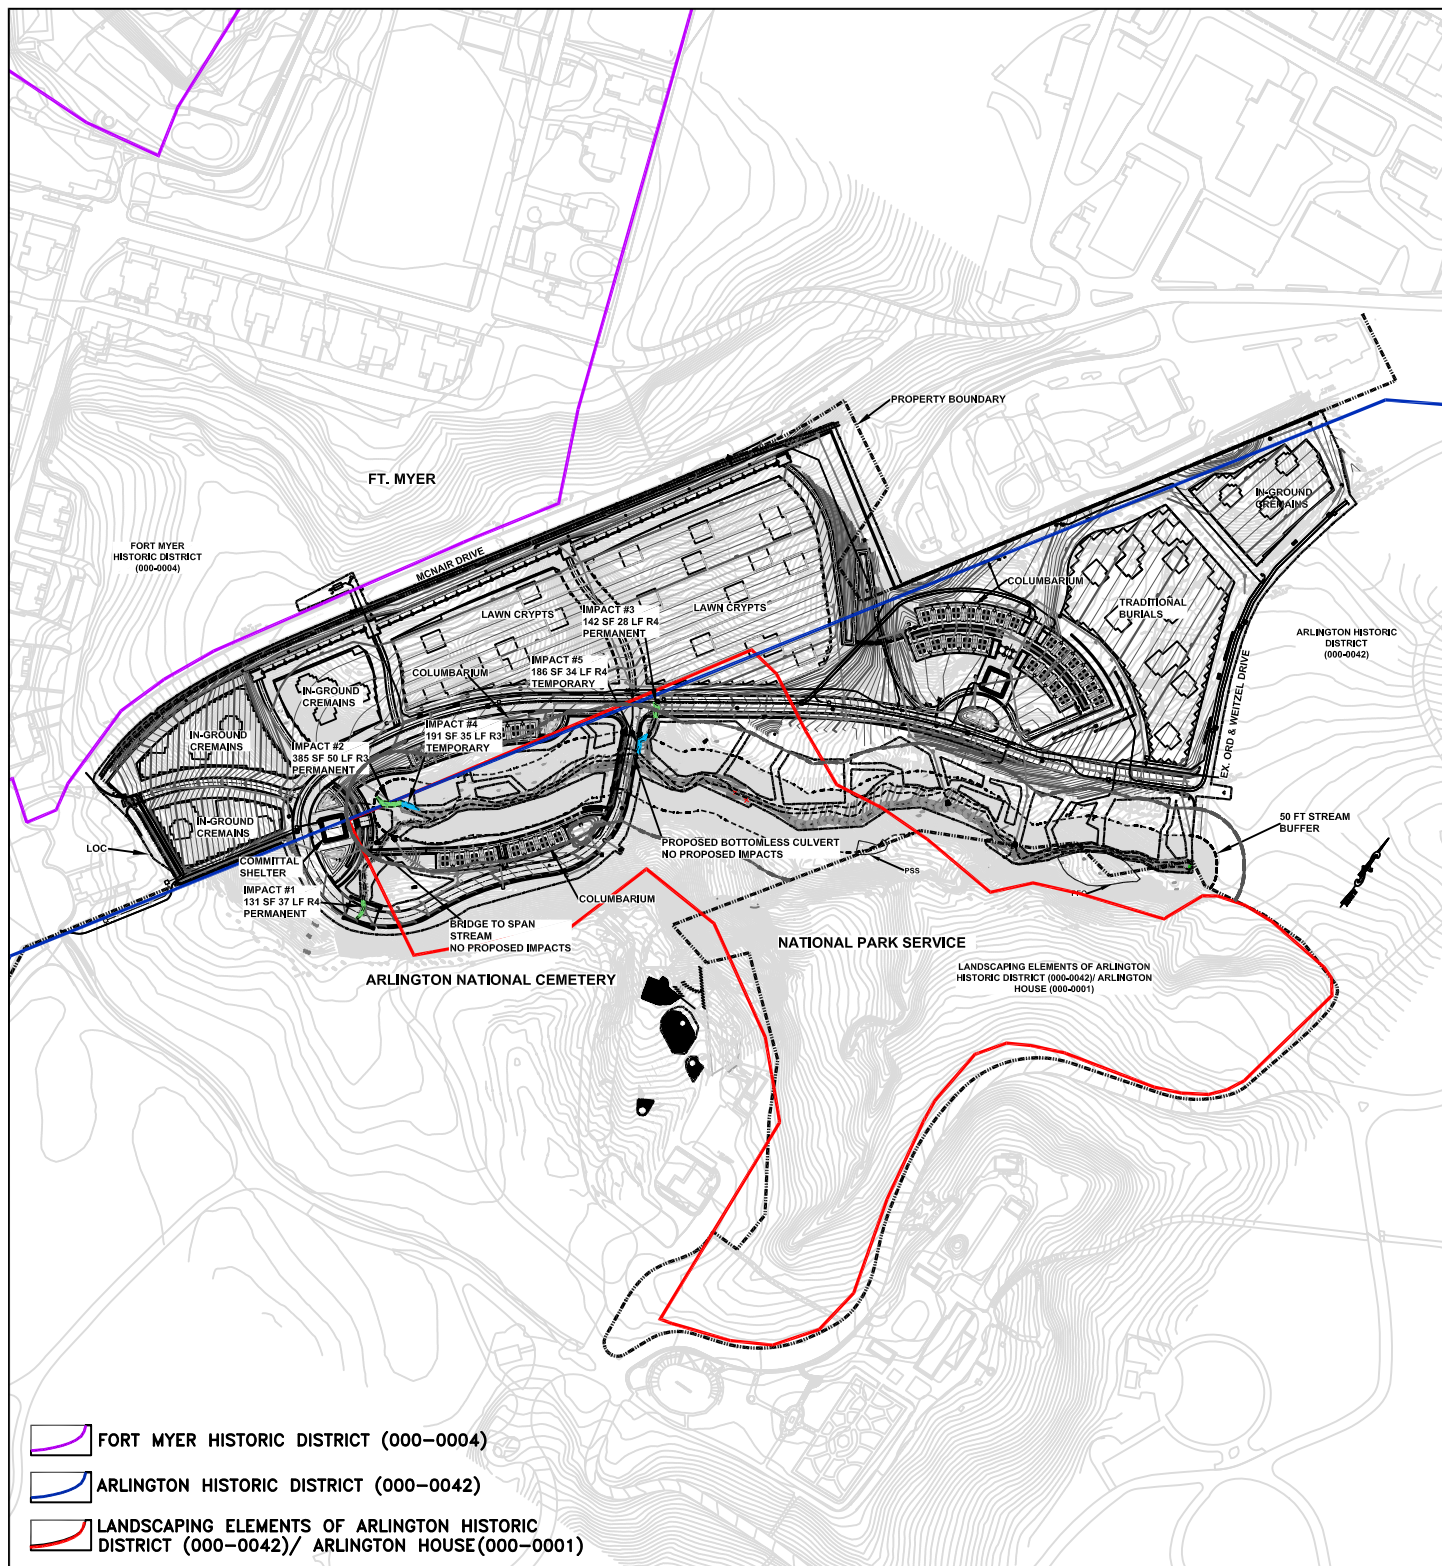

SITE BOUNDARY AND MILLENNIUM PROJECT SITE PLAN PROVIDED BY JACOBS ENGINEERING GROUP, INC.

6-INCH TOPOGRAPHY AND STREAM RESTORATION PLAN PROVIDED BY WSSI

1-FOOT TOPOGRAPHY PROVIDED BY RICE ASSOCIATES, INC.

Applicant:

ARLINGTON NATIONAL CEMETERY
1 Memorial Drive, AD Building
Arlington, Virginia 22211-5003

Agent:

WETLAND STUDIES AND SOLUTIONS, INC.
5300 Wellington Branch Drive, Suite 100
Gainesville, Virginia 20155
Phone 703.679.5600 Fax 703.679.5601

ARLINGTON NATIONAL CEMETERY
MILLENNIUM PROJECT

*Proposed Impacts to Nontidal
Waters of the U.S.*

Arlington County, Virginia

Sheet Title:

**PLAN VIEW
OVERALL SITE**

Scale: 1" = 350'

Date: JUNE 2013

Sheet: 2 of 6