




COASTLINE DESIGN, P.C.

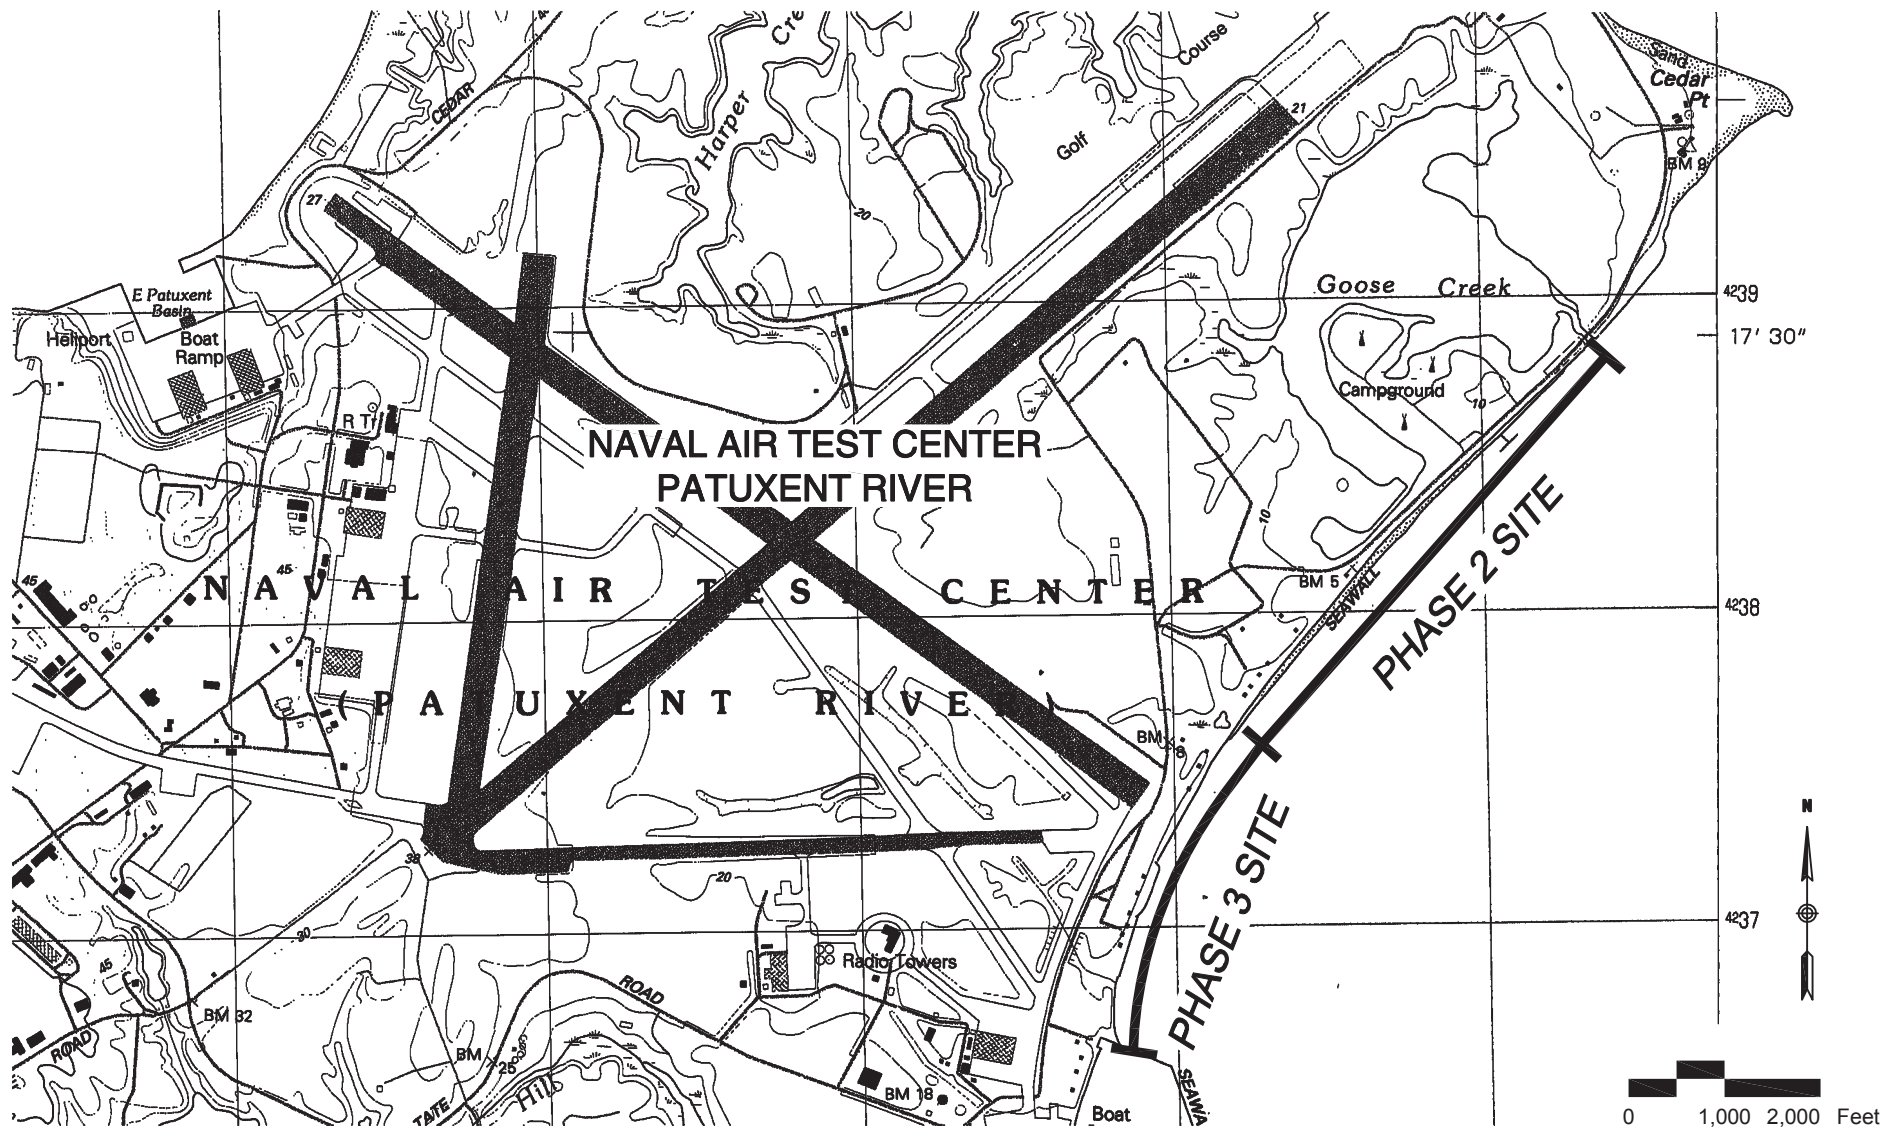

P.O. BOX 157
ACHILLES, VIRGINIA 23001
(804) 642-2158

DATUM: MEAN LOW WATER

CHESAPEAKE SHORE PATUXENT RIVER SHORELINE RESTORATION LOCATION MAP


AT: PATUXENT RIVER
IN: ST. MARY'S COUNTY, MARYLAND

PURPOSE: SHORELINE RESTORATION

APPLICATION BY:
NAVAL AIR TEST CENTER
PATUXENT RIVER

REVISED: DECEMBER, 2012
DATE: AUGUST, 2008

SHEET 1 OF 15

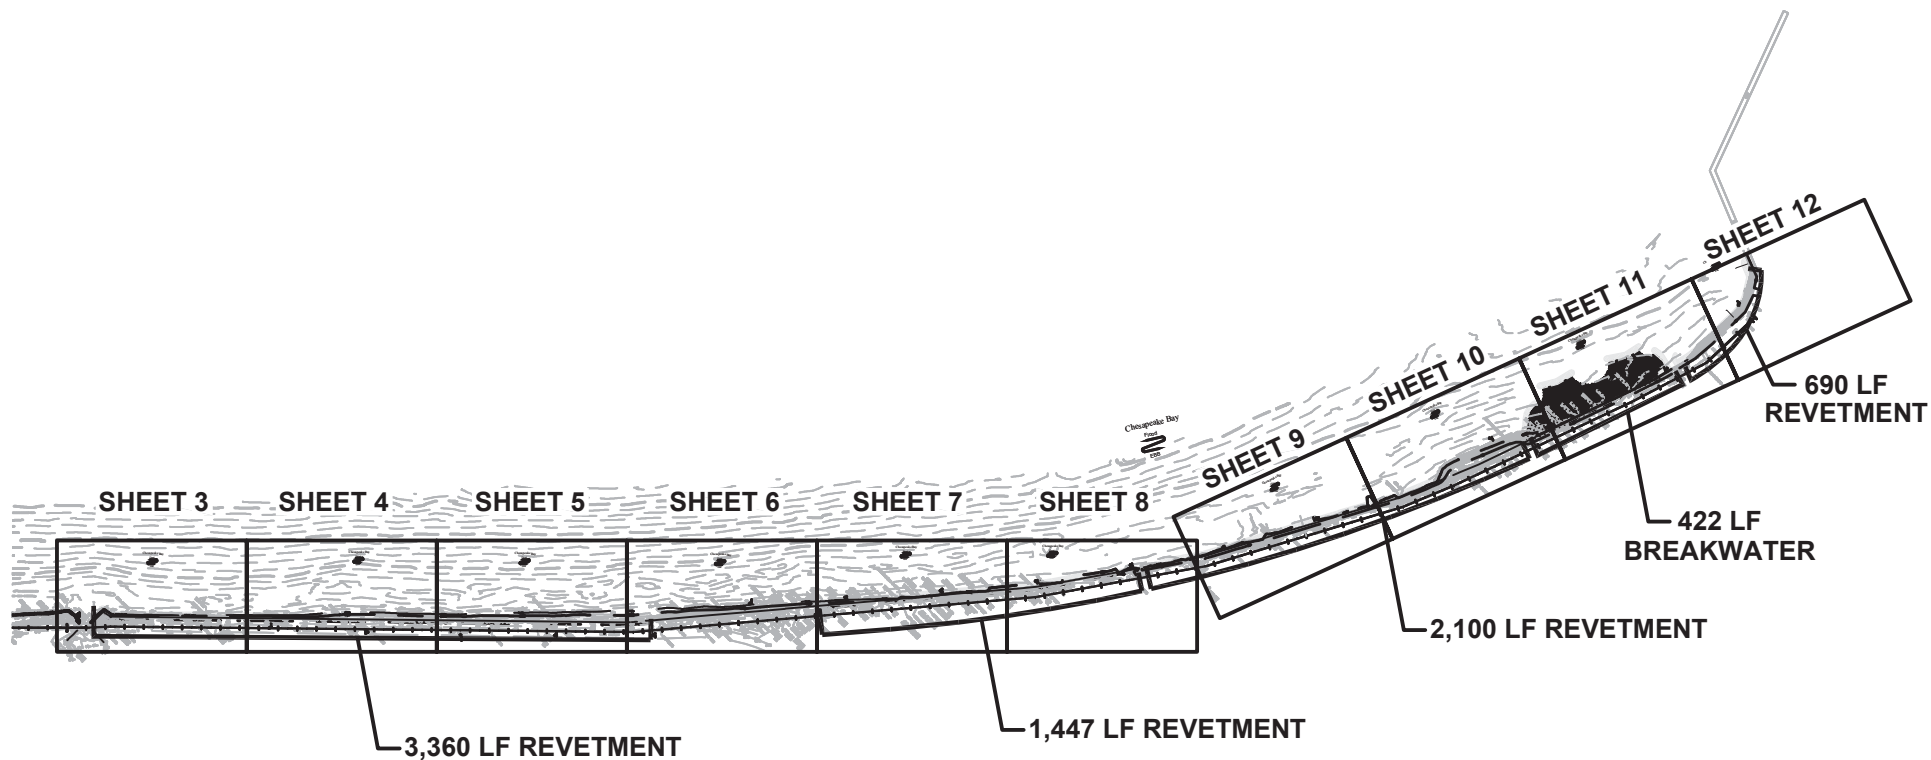

COASTLINE DESIGN, P.C.


P.O. BOX 157
ACHILLES, VIRGINIA 23001
(804) 642-2158

DATUM: MEAN LOW WATER

CHESAPEAKE SHORE PATUXENT RIVER SHORELINE RESTORATION

SHEET INDEX


AT: PATUXENT RIVER
IN: St. MARY'S COUNTY, MARYLAND

PURPOSE: SHORELINE RESTORATION

APPLICATION BY:
NAVAL AIR TEST CENTER
PATUXENT RIVER

REVISED: DECEMBER, 2012
DATE: AUGUST, 2008

SHEET 2 OF 15

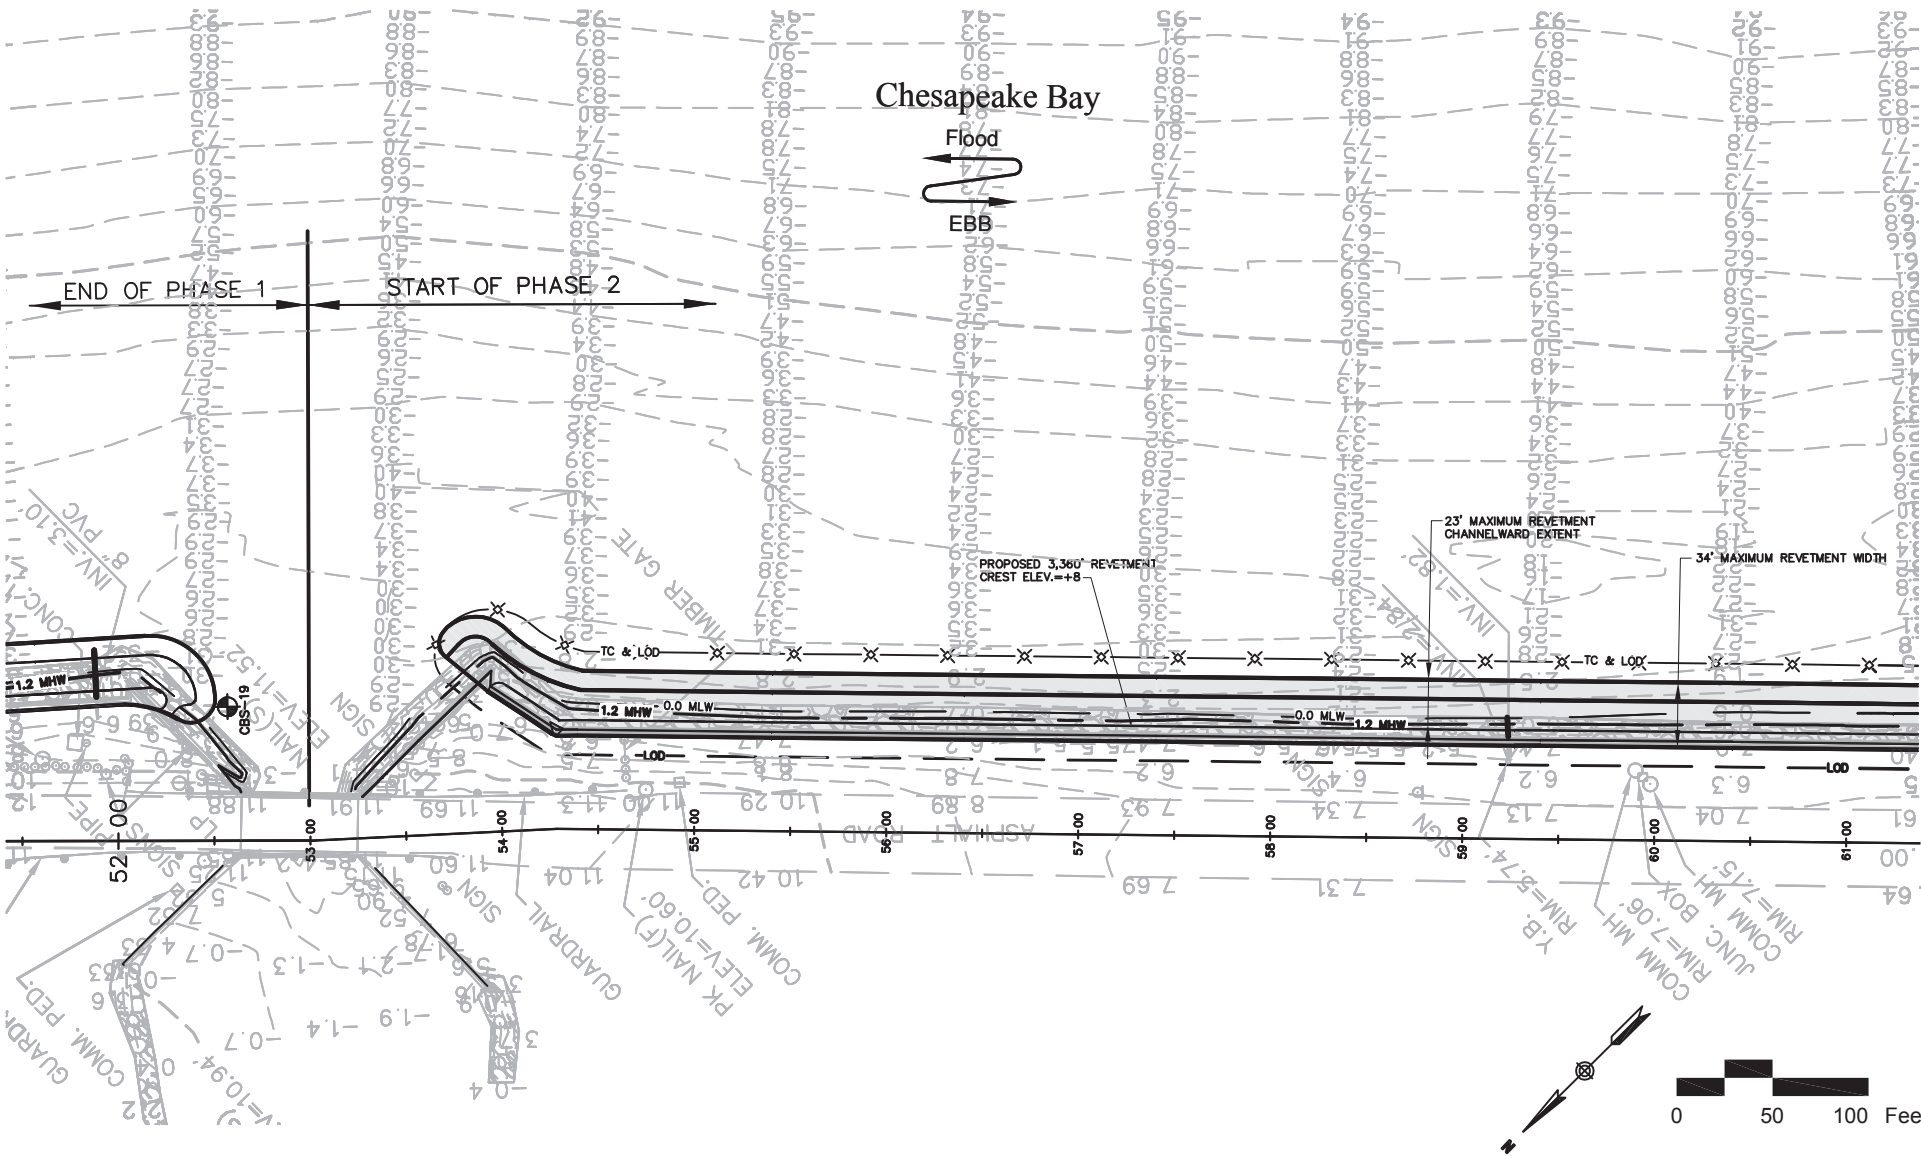

SEE SHEET 4

COASTLINE DESIGN, P.C.


P.O. BOX 157
ACHILLES, VIRGINIA 23001
(804) 642-2158

DATUM: MEAN LOW WATER

CHESAPEAKE SHORE PATUXENT RIVER SHORELINE RESTORATION LAYOUT PLAN

AT: PATUXENT RIVER
IN: ST. MARY'S COUNTY, MARYLAND

PURPOSE: SHORELINE RESTORATION


APPLICATION BY:
NAVAL AIR TEST CENTER
PATUXENT RIVER

REVISED: DECEMBER, 2012
DATE: AUGUST, 2008

SHEET 3 OF 15

SEE SHEET 3

SEE SHEET 5

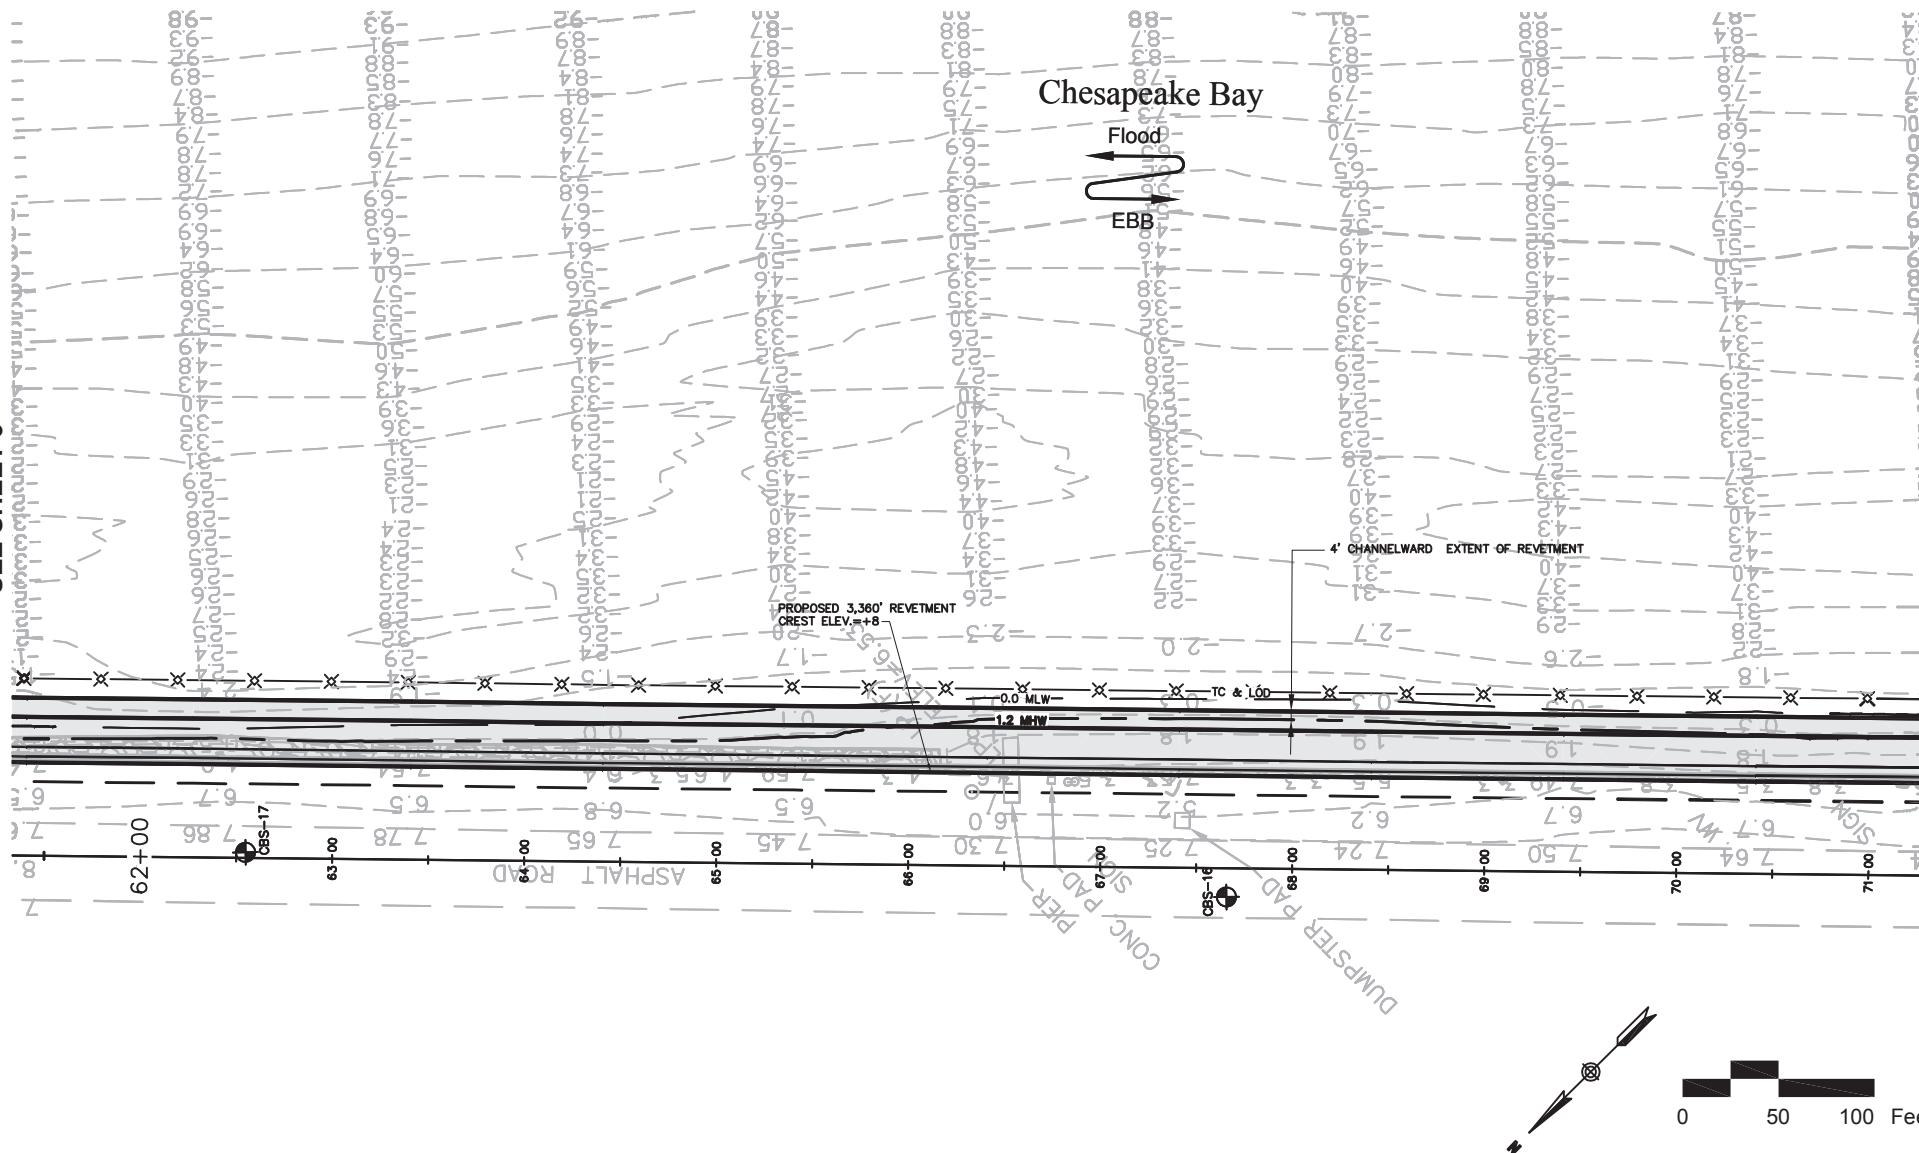

COASTLINE DESIGN, P.C.

P.O. BOX 157
ACHILLES, VIRGINIA 23001
(804) 642-2158

DATUM: MEAN LOW WATER

CHESAPEAKE SHORE PATUXENT RIVER SHORELINE RESTORATION LAYOUT PLAN


AT: PATUXENT RIVER
IN: St. MARY'S COUNTY, MARYLAND

PURPOSE: SHORELINE RESTORATION

APPLICATION BY:
NAVAL AIR TEST CENTER
PATUXENT RIVER

REVISED: DECEMBER, 2012
DATE: AUGUST, 2008

SHEET 4 OF 15

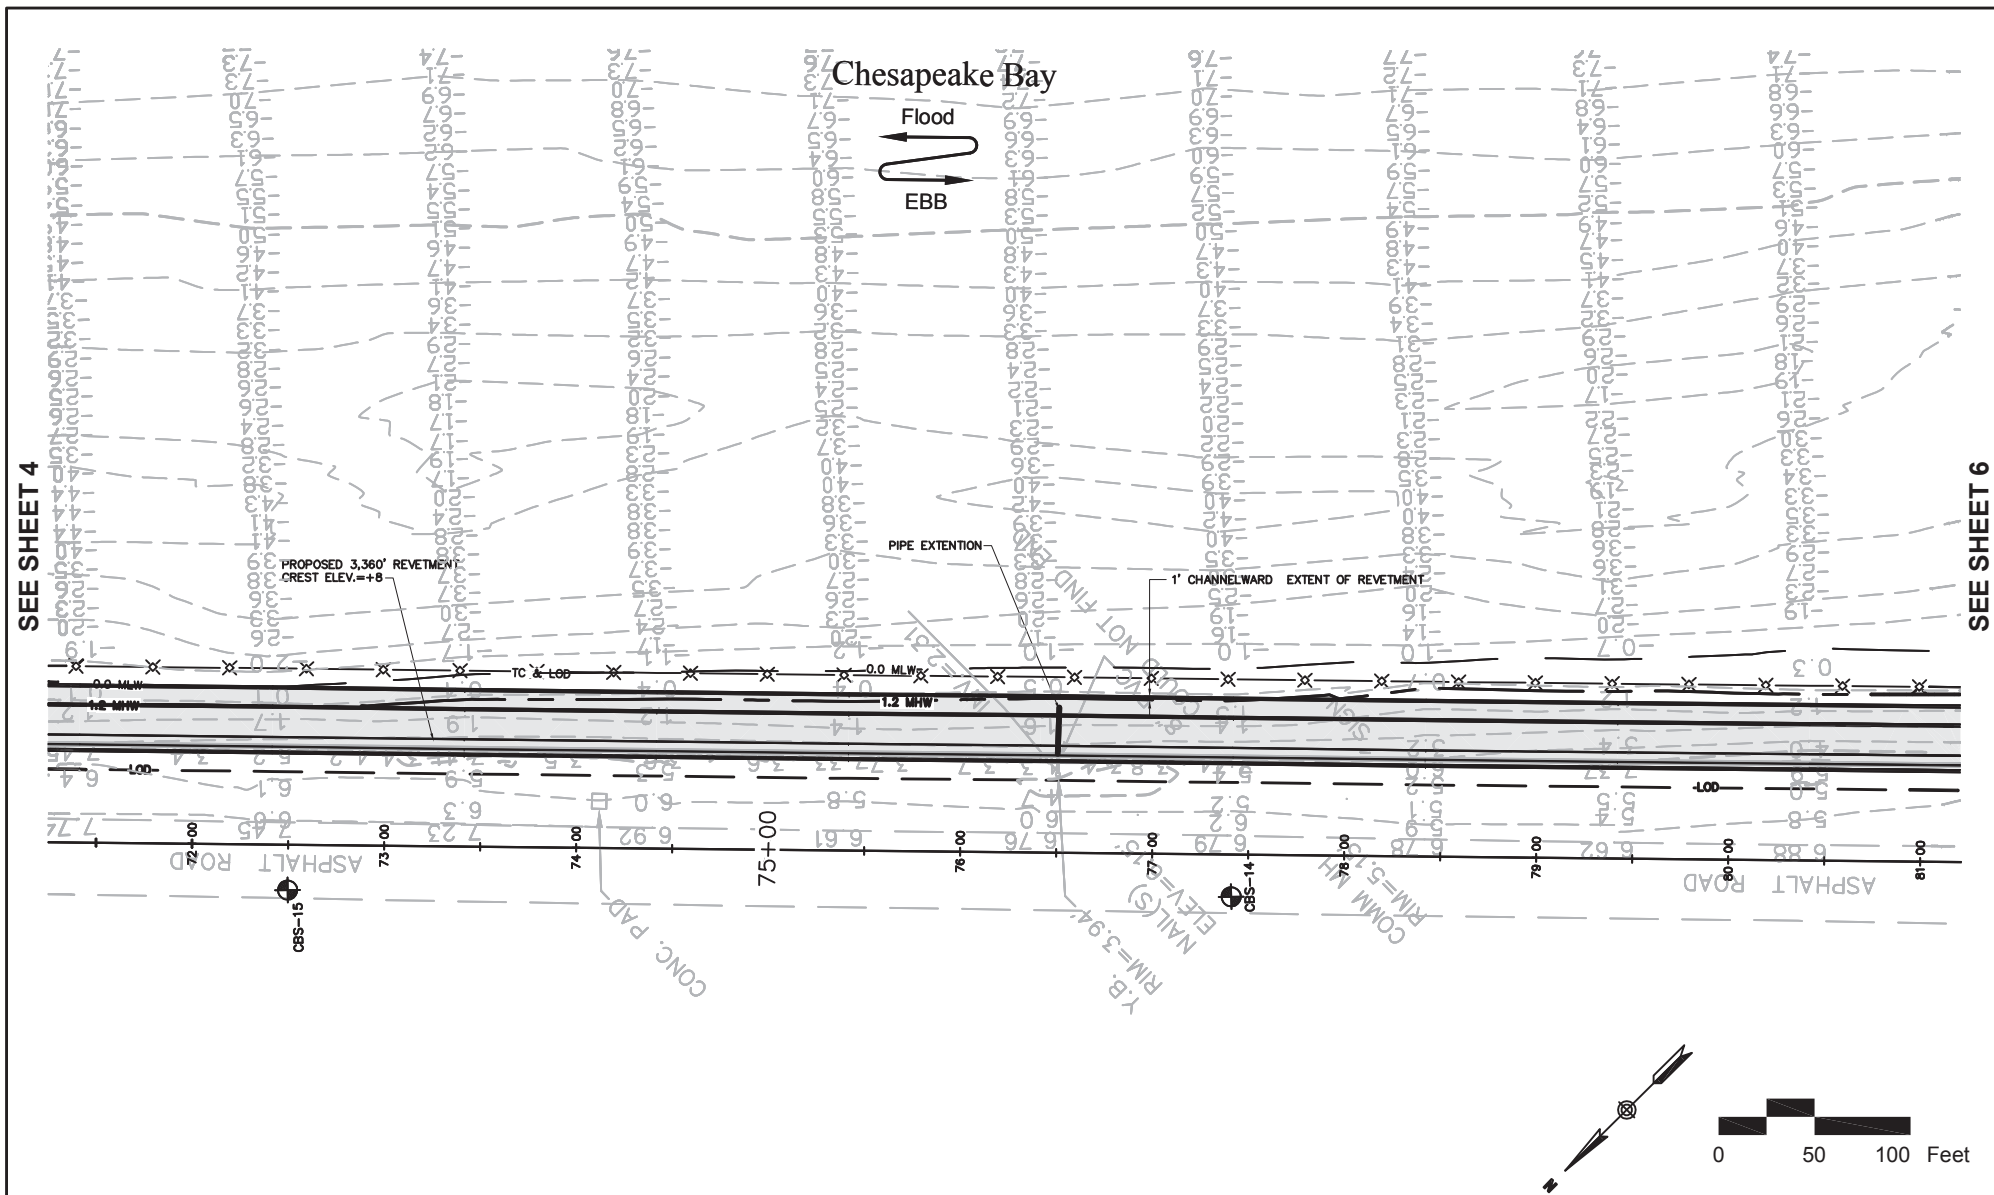

COASTLINE DESIGN, P.C.

P.O. BOX 157
ACHILLES, VIRGINIA 23001
(804) 642-2158

DATUM: MEAN LOW WATER

CHESAPEAKE SHORE PATUXENT RIVER SHORELINE RESTORATION LAYOUT PLAN


AT: PATUXENT RIVER
IN: St. MARY'S COUNTY, MARYLAND

PURPOSE: SHORELINE RESTORATION

APPLICATION BY:
NAVAL AIR TEST CENTER
PATUXENT RIVER


REVISED: DECEMBER, 2012
DATE: AUGUST, 2008

SHEET 5 OF 15

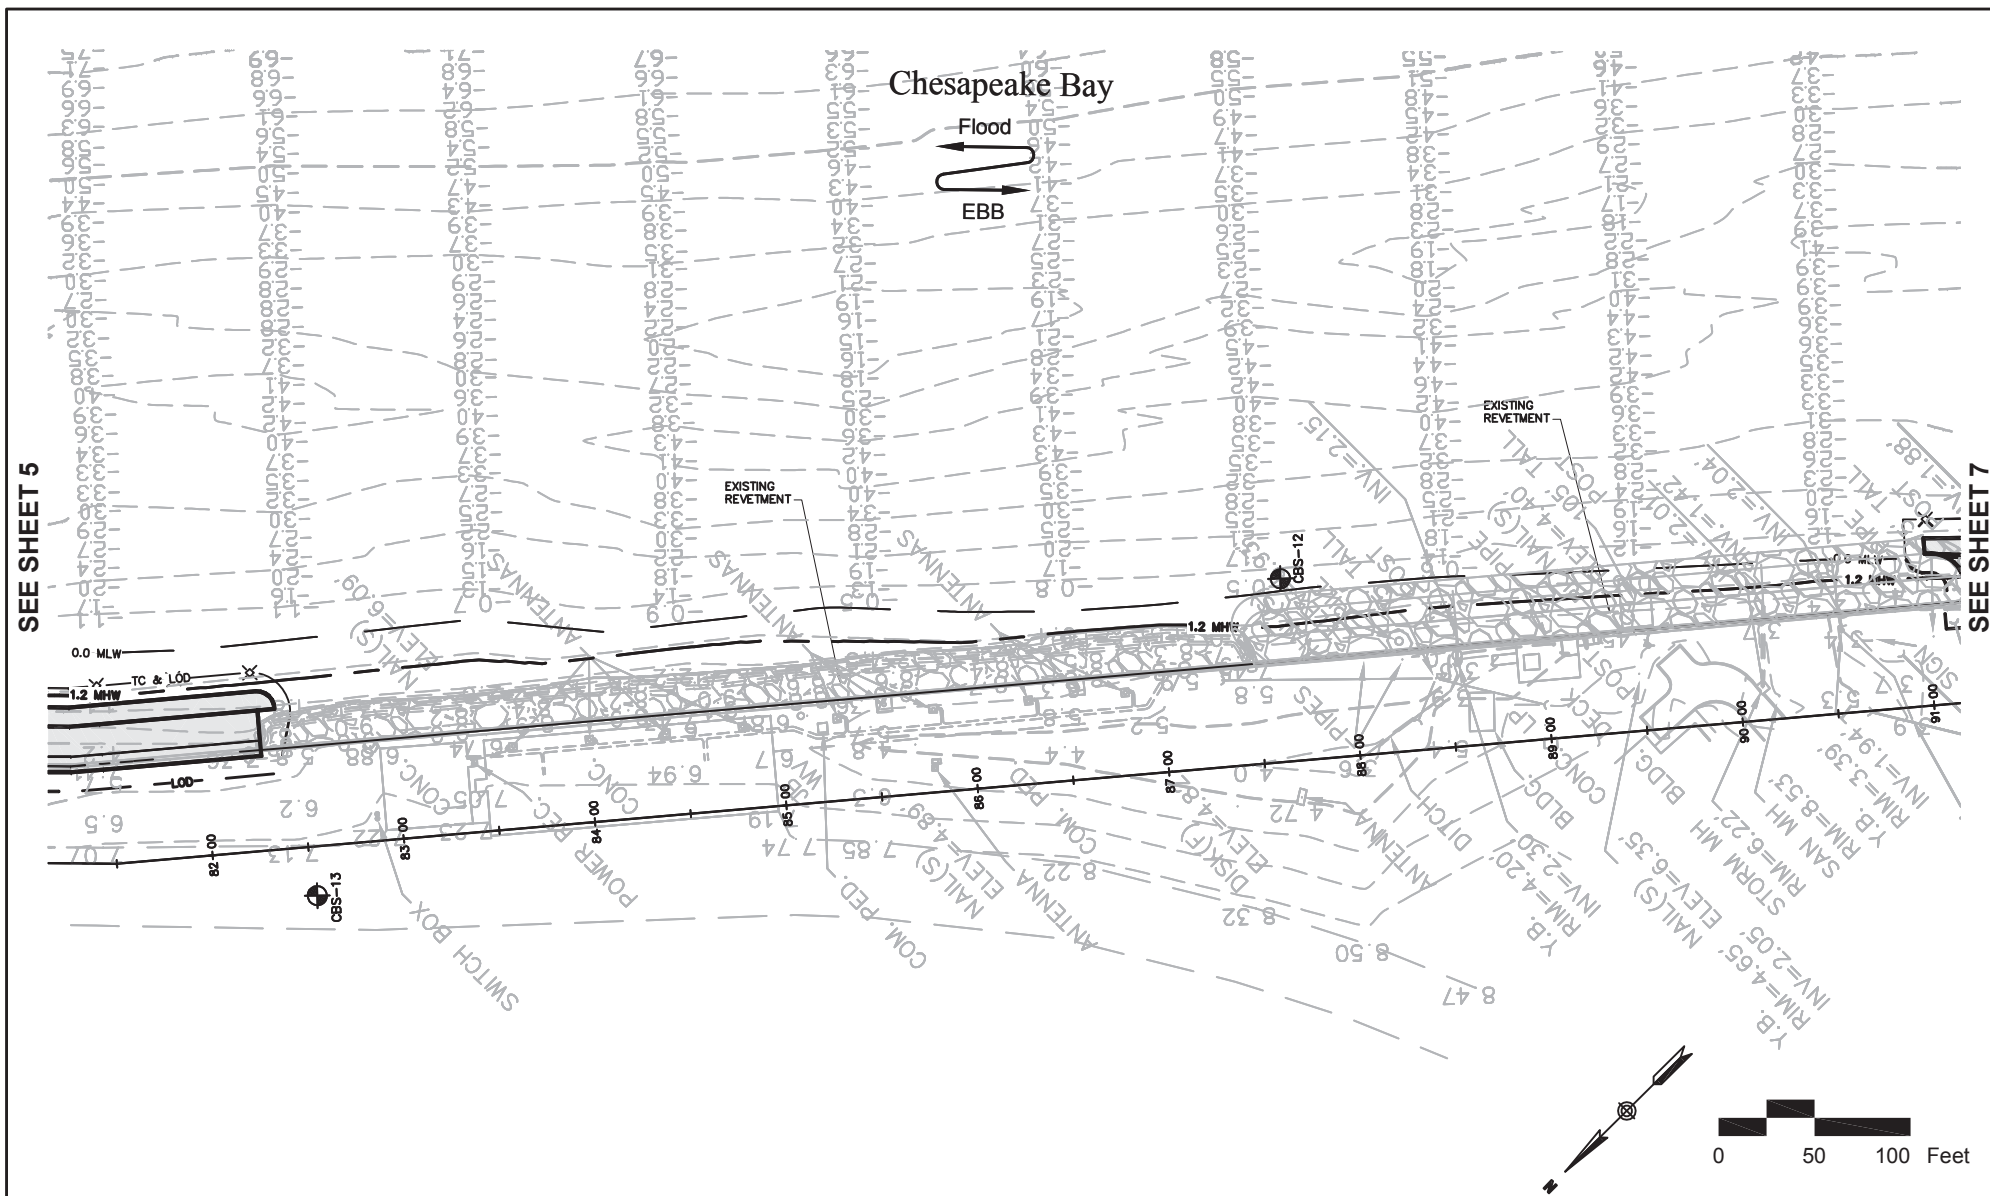

COASTLINE DESIGN, P.C.  P.O. BOX 157 ACHILLES, VIRGINIA 23001 (804) 642-2158		CHESAPEAKE SHORE PATUXENT RIVER SHORELINE RESTORATION		APPLICATION BY: NAVAL AIR TEST CENTER PATUXENT RIVER
		LAYOUT PLAN		
	DATUM: MEAN LOW WATER	AT: PATUXENT RIVER IN: St. MARY'S COUNTY, MARYLAND	PURPOSE: SHORELINE RESTORATION	REVISED: DECEMBER, 2012 DATE: AUGUST, 2008
				SHEET 6 OF 15

SEE SHEET 7

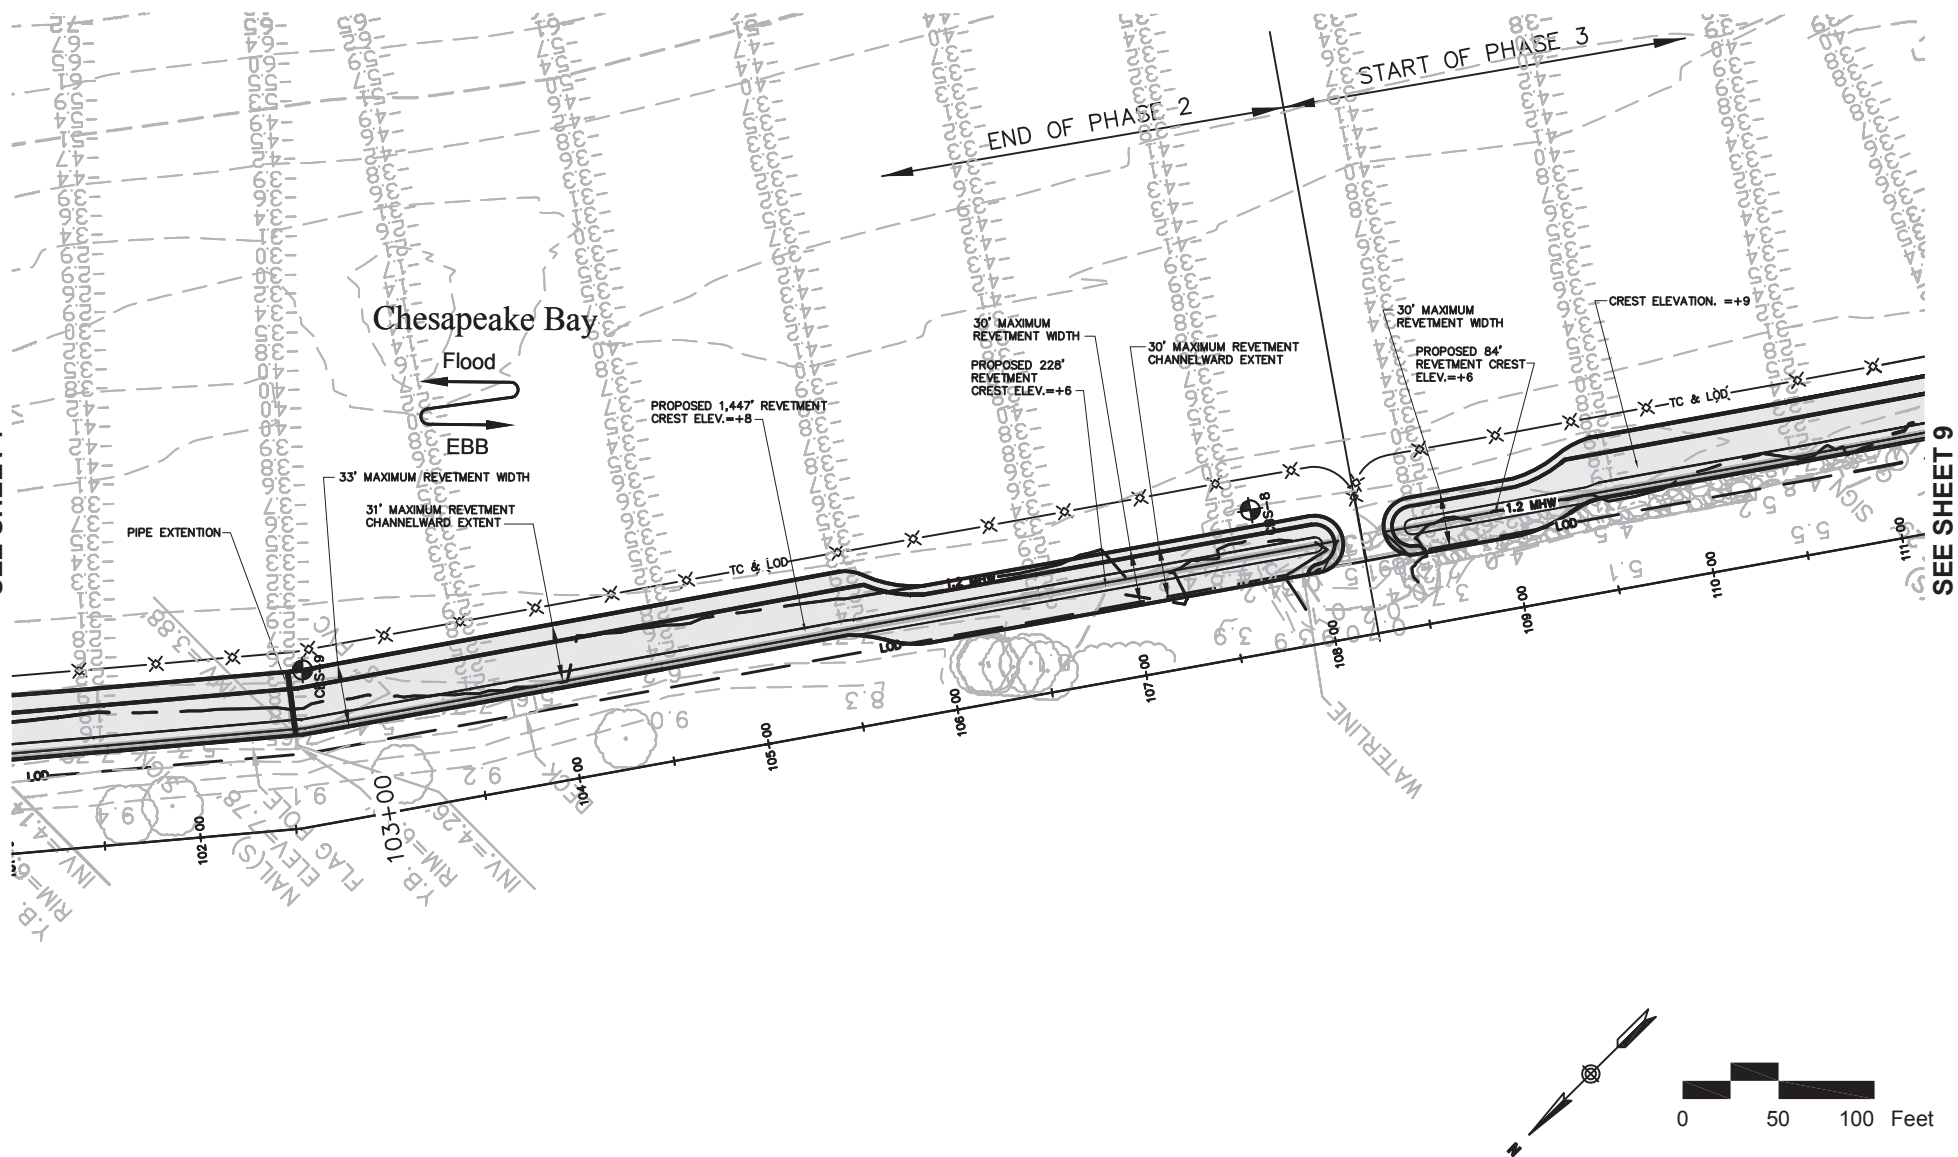

SEE SHEET 9

COASTLINE DESIGN, P.C.



P.O. BOX 157
ACHILLES, VIRGINIA 23001
(804) 642-2158

DATUM: MEAN LOW WATER

CHESAPEAKE SHORE PATUXENT RIVER SHORELINE RESTORATION LAYOUT PLAN


AT: PATUXENT RIVER
IN: St. MARY'S COUNTY, MARYLAND

PURPOSE: SHORELINE RESTORATION

APPLICATION BY:
NAVAL AIR TEST CENTER
PATUXENT RIVER

REVISED: DECEMBER, 2012
DATE: AUGUST, 2008

SHEET 8 OF 15

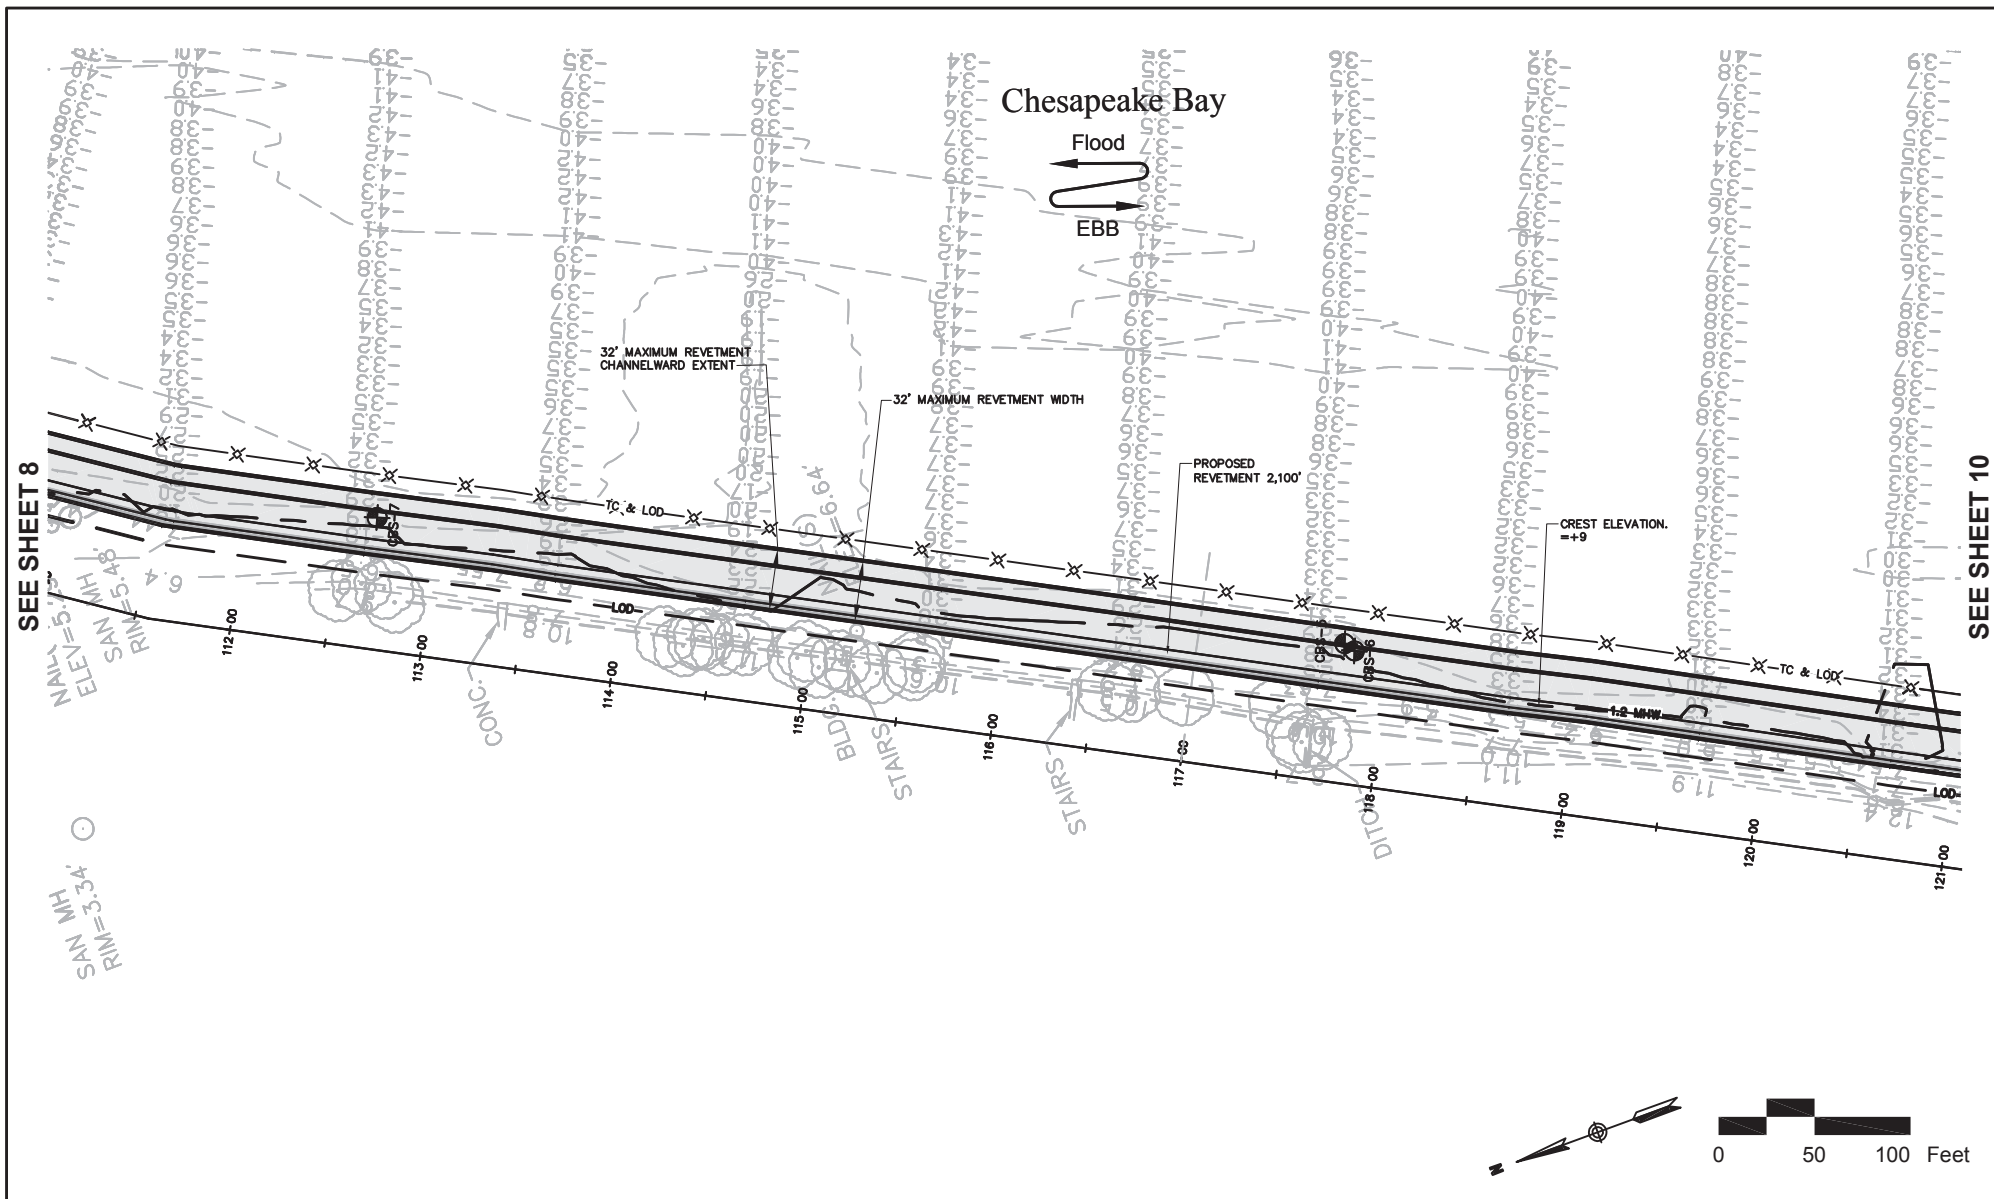

COASTLINE DESIGN, P.C.

P.O. BOX 157
ACHILLES, VIRGINIA 23001
(804) 642-2158

DATUM: MEAN LOW WATER

CHESAPEAKE SHORE PATUXENT RIVER SHORELINE RESTORATION LAYOUT PLAN


AT: PATUXENT RIVER
IN: St. MARY'S COUNTY, MARYLAND

PURPOSE: SHORELINE RESTORATION

APPLICATION BY:
NAVAL AIR TEST CENTER
PATUXENT RIVER

REVISED: DECEMBER, 2012
DATE: AUGUST, 2008

SHEET 9 OF 15

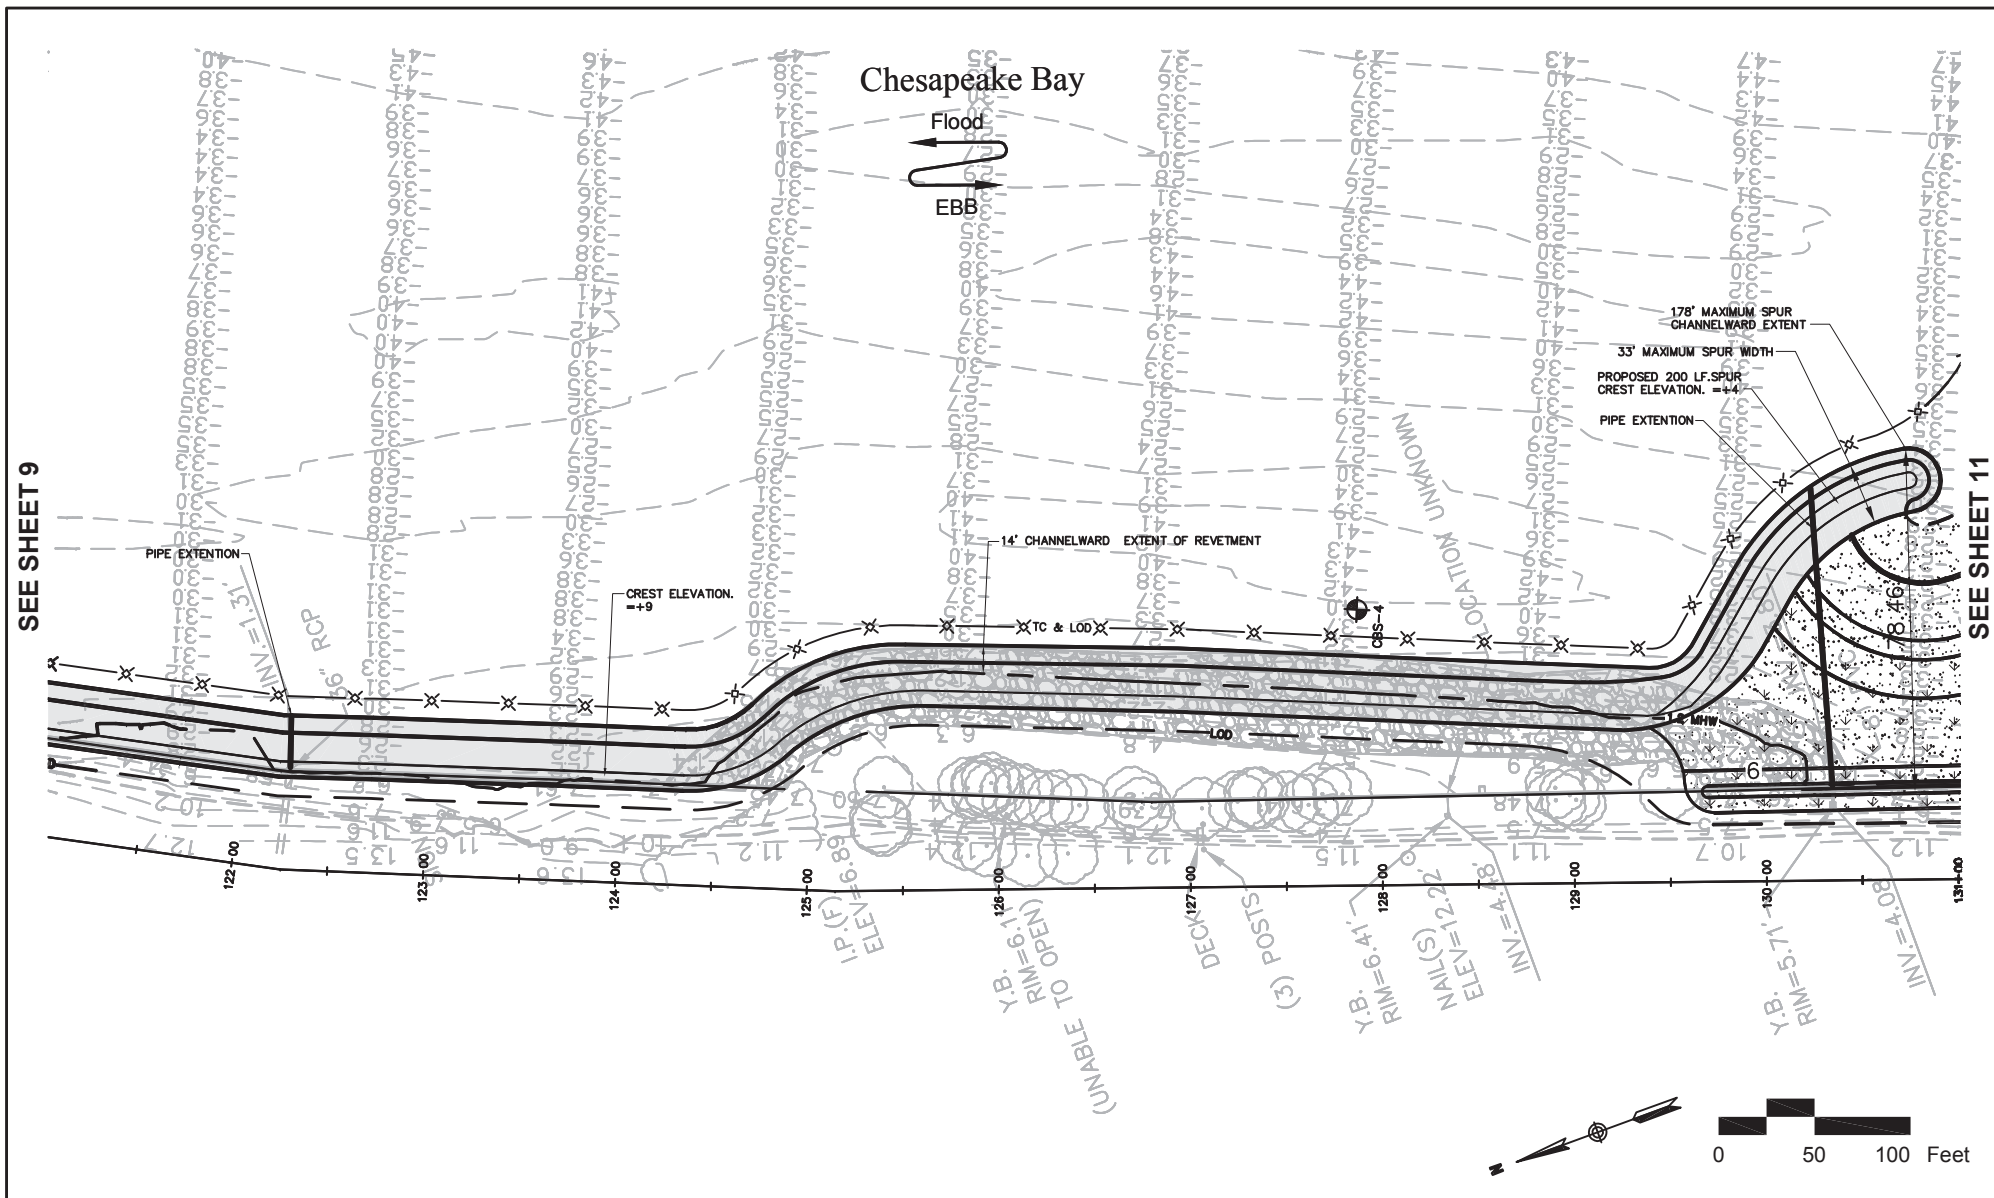

COASTLINE DESIGN, P.C.


P.O. BOX 157
ACHILLES, VIRGINIA 23001
(804) 642-2158

DATUM: MEAN LOW WATER

CHESAPEAKE SHORE PATUXENT RIVER SHORELINE RESTORATION LAYOUT PLAN


AT: PATUXENT RIVER
IN: ST. MARY'S COUNTY, MARYLAND

PURPOSE: SHORELINE RESTORATION

APPLICATION BY:
NAVAL AIR TEST CENTER
PATUXENT RIVER

REVISED: DECEMBER, 2012
DATE: AUGUST, 2008

SHEET 10 OF 15

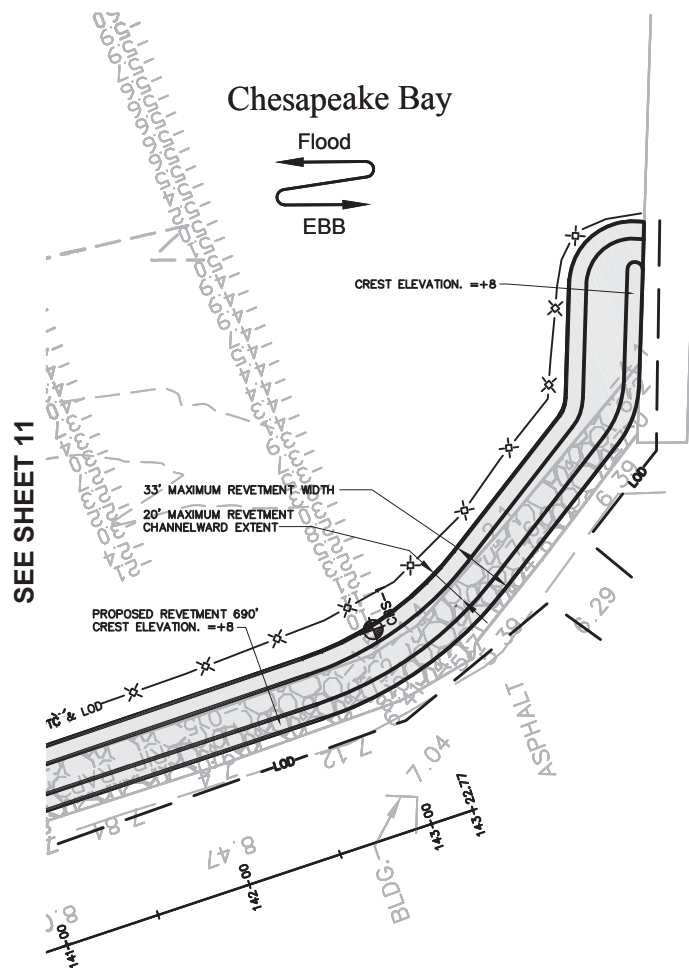

SEE SHEET 11



COASTLINE DESIGN, P.C.

P.O. BOX 157
ACHILLES, VIRGINIA 23001
(804) 642-2158

DATUM: MEAN LOW WATER

CHESAPEAKE SHORE PATUXENT RIVER SHORELINE RESTORATION LAYOUT PLAN

AT: PATUXENT RIVER
IN: ST. MARY'S COUNTY, MARYLAND


PURPOSE: SHORELINE RESTORATION

APPLICATION BY:
NAVAL AIR TEST CENTER
PATUXENT RIVER


REVISED: DECEMBER, 2012
DATE: AUGUST, 2008

SHEET 12 OF 15



TYPICAL 53+50 TO 66+20

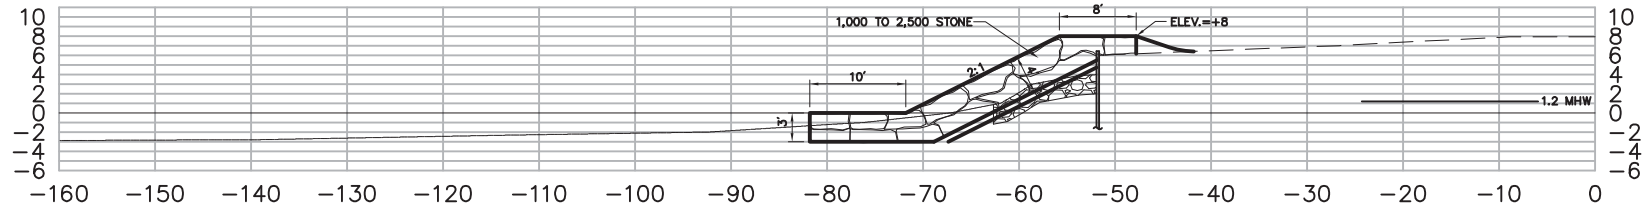

TYPICAL 66+20 TO 82+00

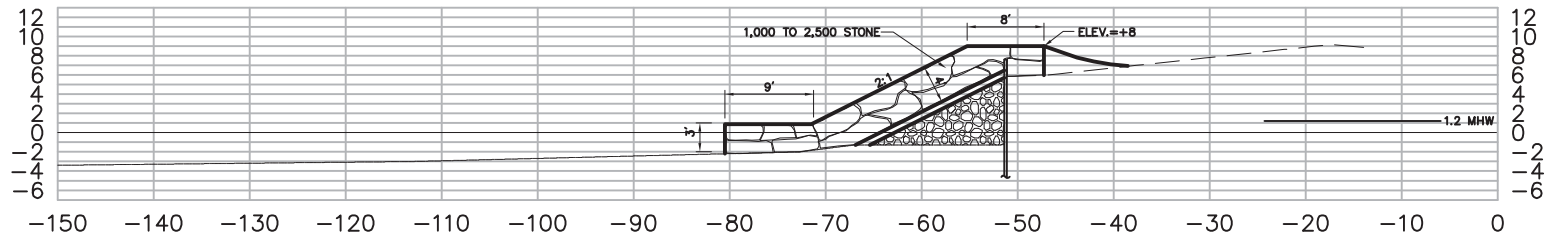

TYPICAL 91+00 TO 108+00

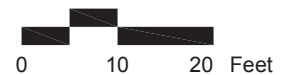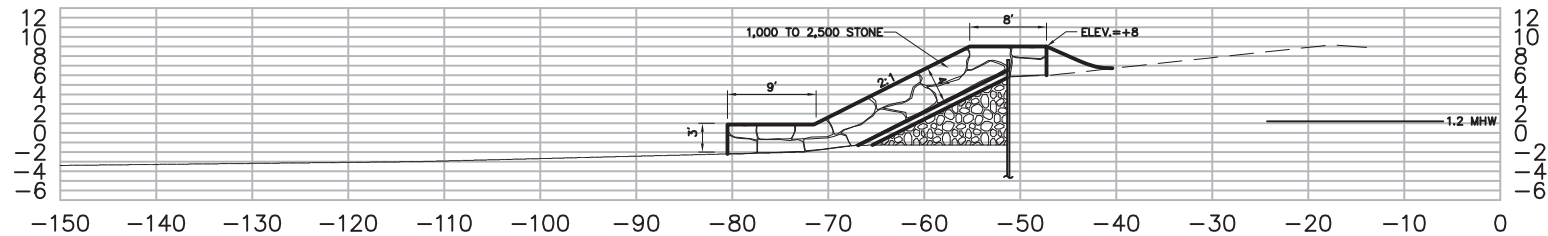

COASTLINE DESIGN, P.C.


P.O. BOX 157
ACHILLES, VIRGINIA 23001
(804) 642-2158

DATUM: MEAN LOW WATER

CHESAPEAKE SHORE PATUXENT RIVER SHORELINE RESTORATION PHASE 2 SECTIONS

**AT: PATUXENT RIVER
IN: St. MARY'S COUNTY, MARYLAND**


PURPOSE: SHORELINE RESTORATION

**APPLICATION BY:
NAVAL AIR TEST CENTER
PATUXENT RIVER**


**REVISED: DECEMBER, 2012
DATE: AUGUST, 2008**

SHEET 13 OF 15



TYPICAL 106+00 TO 109+00

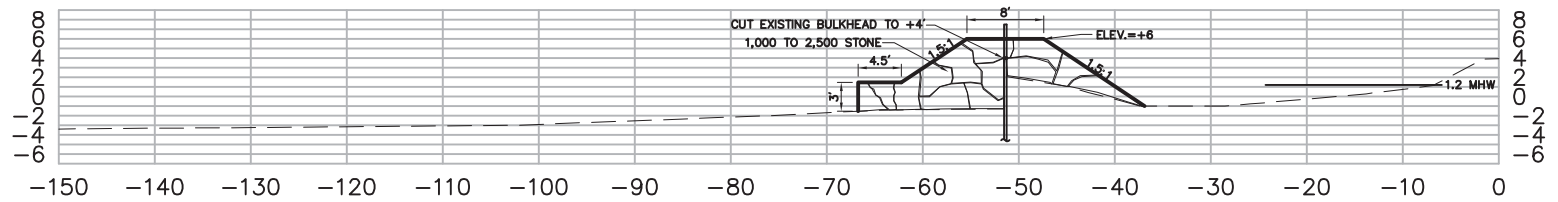

TYPICAL 108+00 TO 124+00

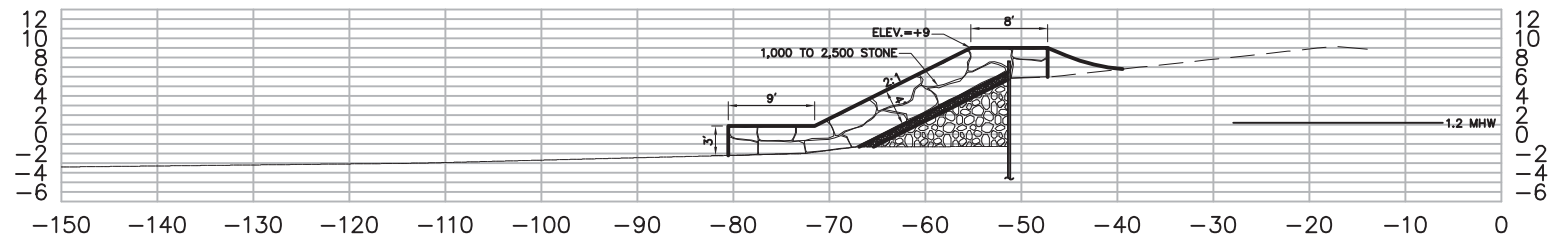

TYPICAL 125+00 TO 129+50

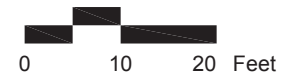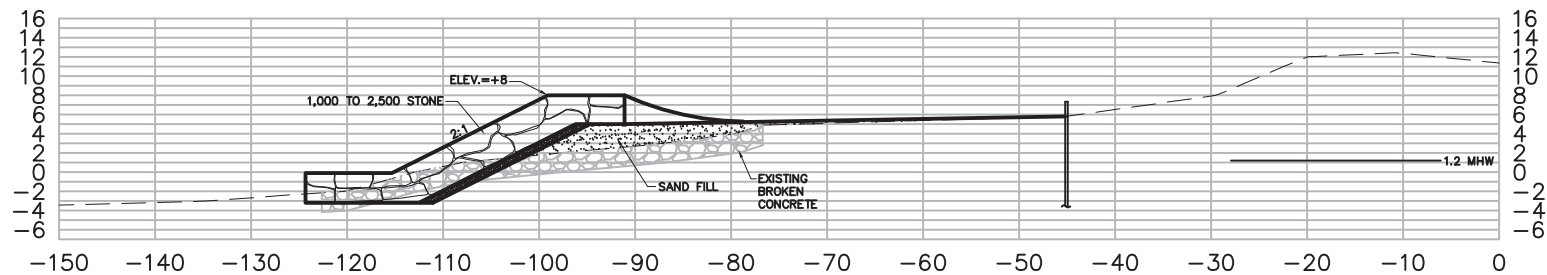

COASTLINE DESIGN, P.C.

P.O. BOX 157
ACHILLES, VIRGINIA 23001
(804) 642-2158

DATUM: MEAN LOW WATER

CHESAPEAKE SHORE PATUXENT RIVER SHORELINE RESTORATION PHASE 3 SECTIONS

AT: PATUXENT RIVER
IN: ST. MARY'S COUNTY, MARYLAND


PURPOSE: SHORELINE RESTORATION

APPLICATION BY:
NAVAL AIR TEST CENTER
PATUXENT RIVER


REVISED: DECEMBER, 2012
DATE: AUGUST, 2008

SHEET 14 OF 15


TYPICAL BAY BEACH 130+00 TO 138+00

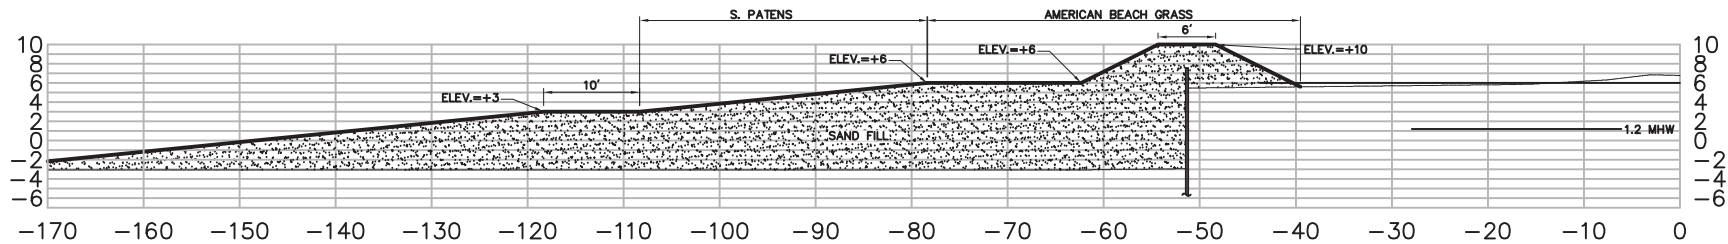

TYPICAL BREAKWATER & TOMBOLO

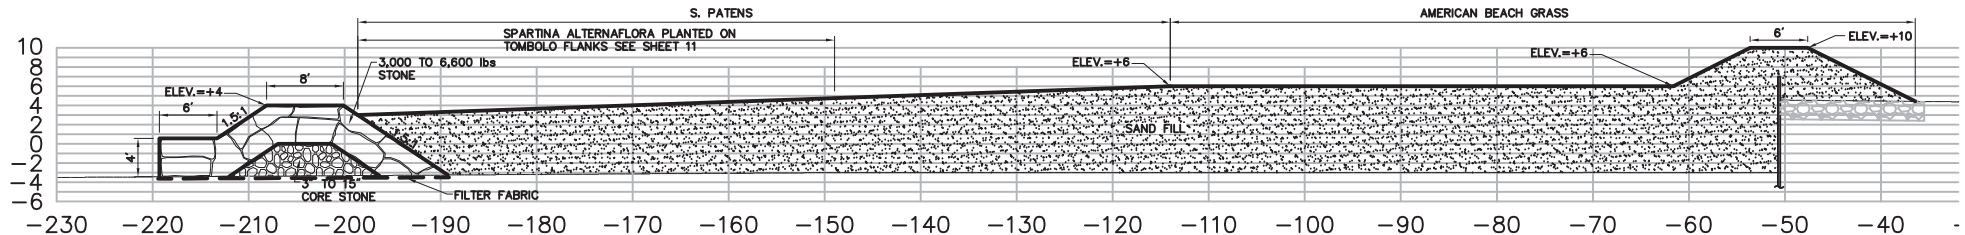

TYPICAL 139+50 TO 145+25

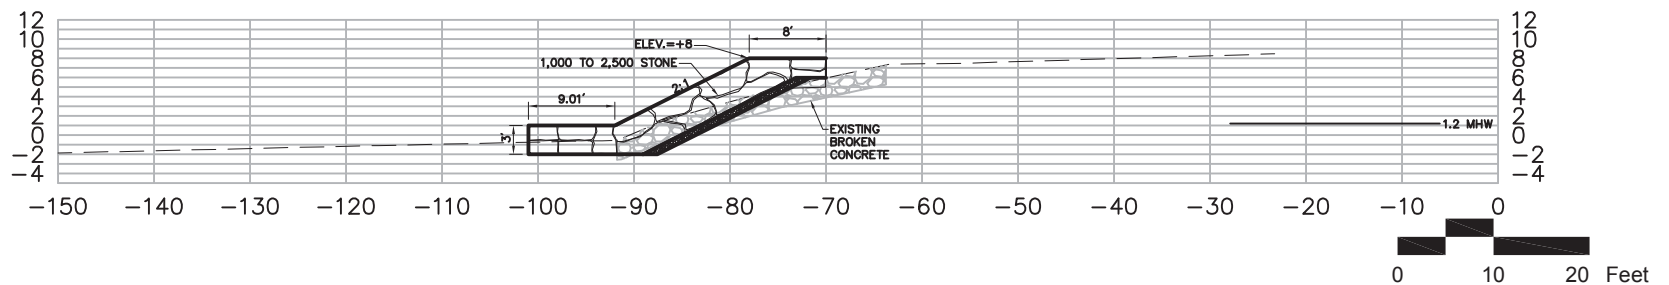

COASTLINE DESIGN, P.C.


P.O. BOX 157
ACHILLES, VIRGINIA 23001
(804) 642-2158

DATUM: MEAN LOW WATER

CHESAPEAKE SHORE PATUXENT RIVER SHORELINE RESTORATION PHASE 3 SECTIONS

AT: PATUXENT RIVER
IN: ST. MARY'S COUNTY, MARYLAND

PURPOSE: SHORELINE RESTORATION

APPLICATION BY:
NAVAL AIR TEST CENTER
PATUXENT RIVER

REVISED: DECEMBER, 2012
DATE: AUGUST, 2008

SHEET 15 OF 15